. Existing FIRLD IS POOL QUALITY





CONCERN AROT ISOLATION




CONCEPTUAL SITE PLAN OPTION #3

RIPARIAN FOREST

CONSIDER WHAT TYPE OF RESTORATION
MORE YOU CAN SCHEN LIGHTS/BETTER

SWSET - MIDNIGHT

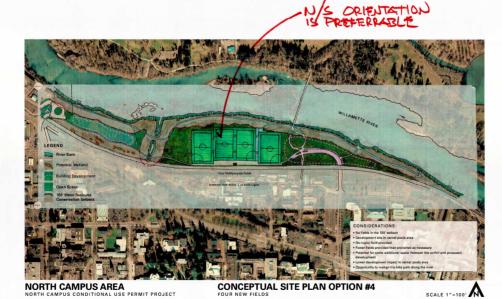

NORTH CAMPUS AREA


CONSIDER ELIMINATIVE

CONCEPTUAL SITE PLAN OPTION #5


- · COUSIDER PROXIMITY OF THEES TO FIELDS
- . INTECRATE GREEN HOUSES + URBAN AGRICULTURE
- · OPEN STACE & LAWNS


EXPERIENCE




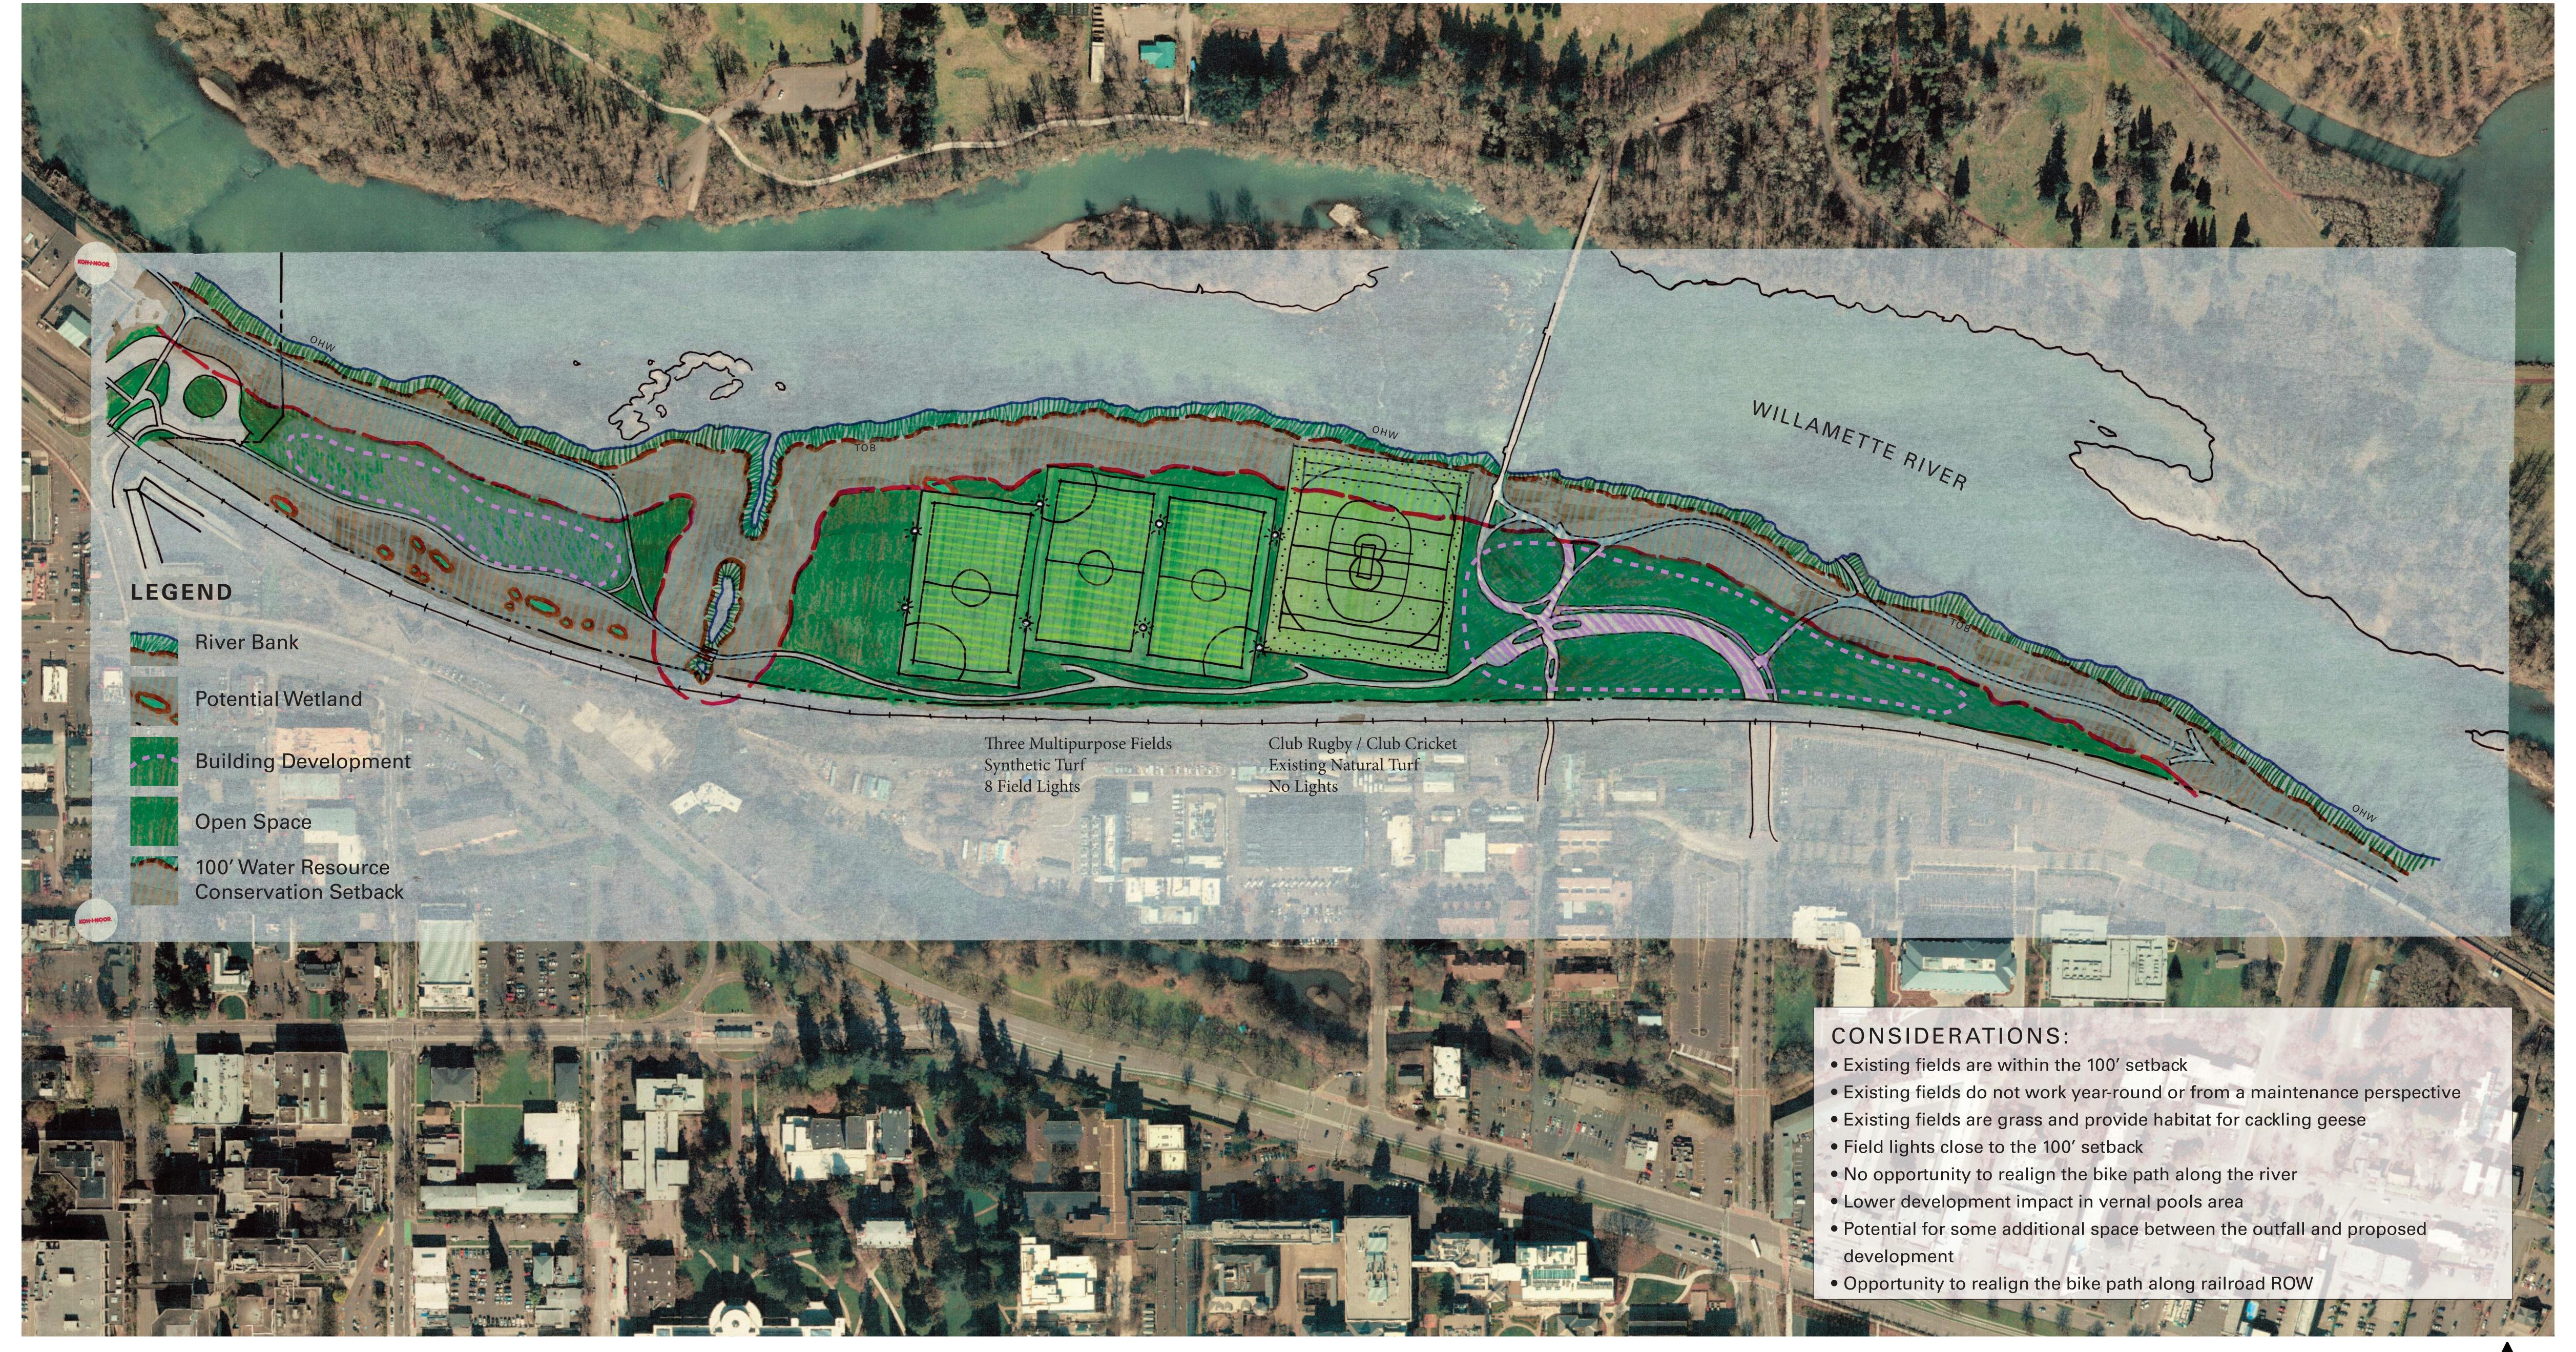

NORTH CAMPUS AREA

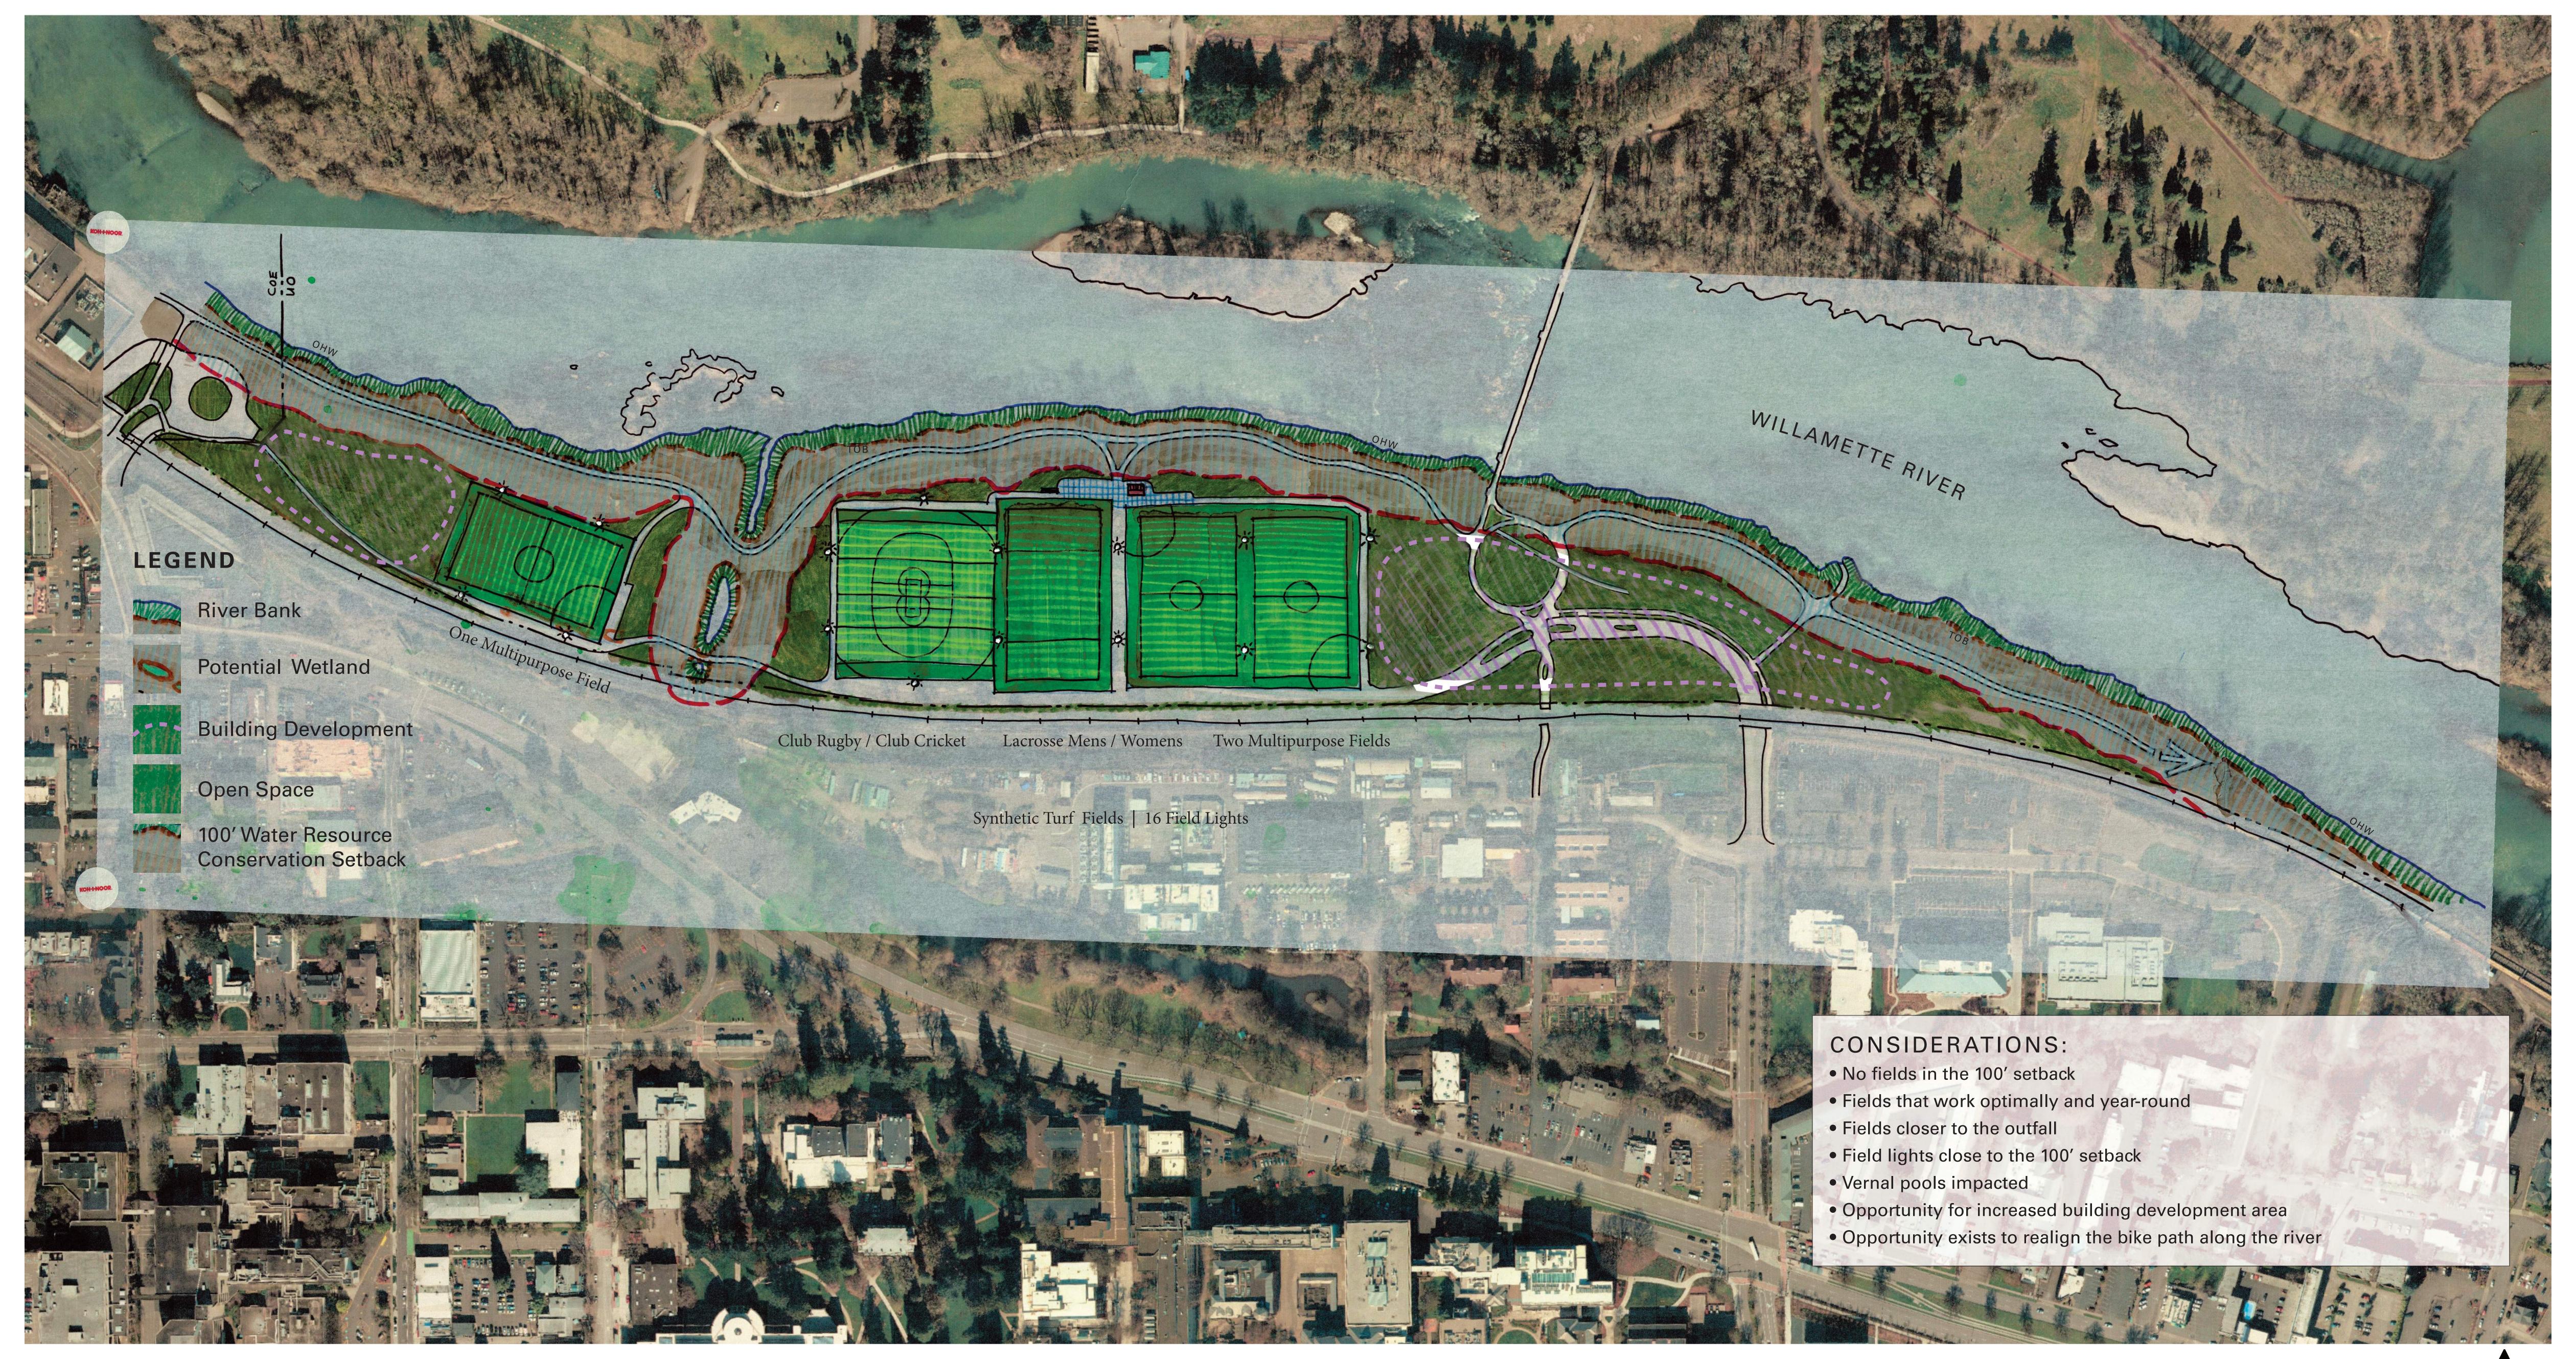

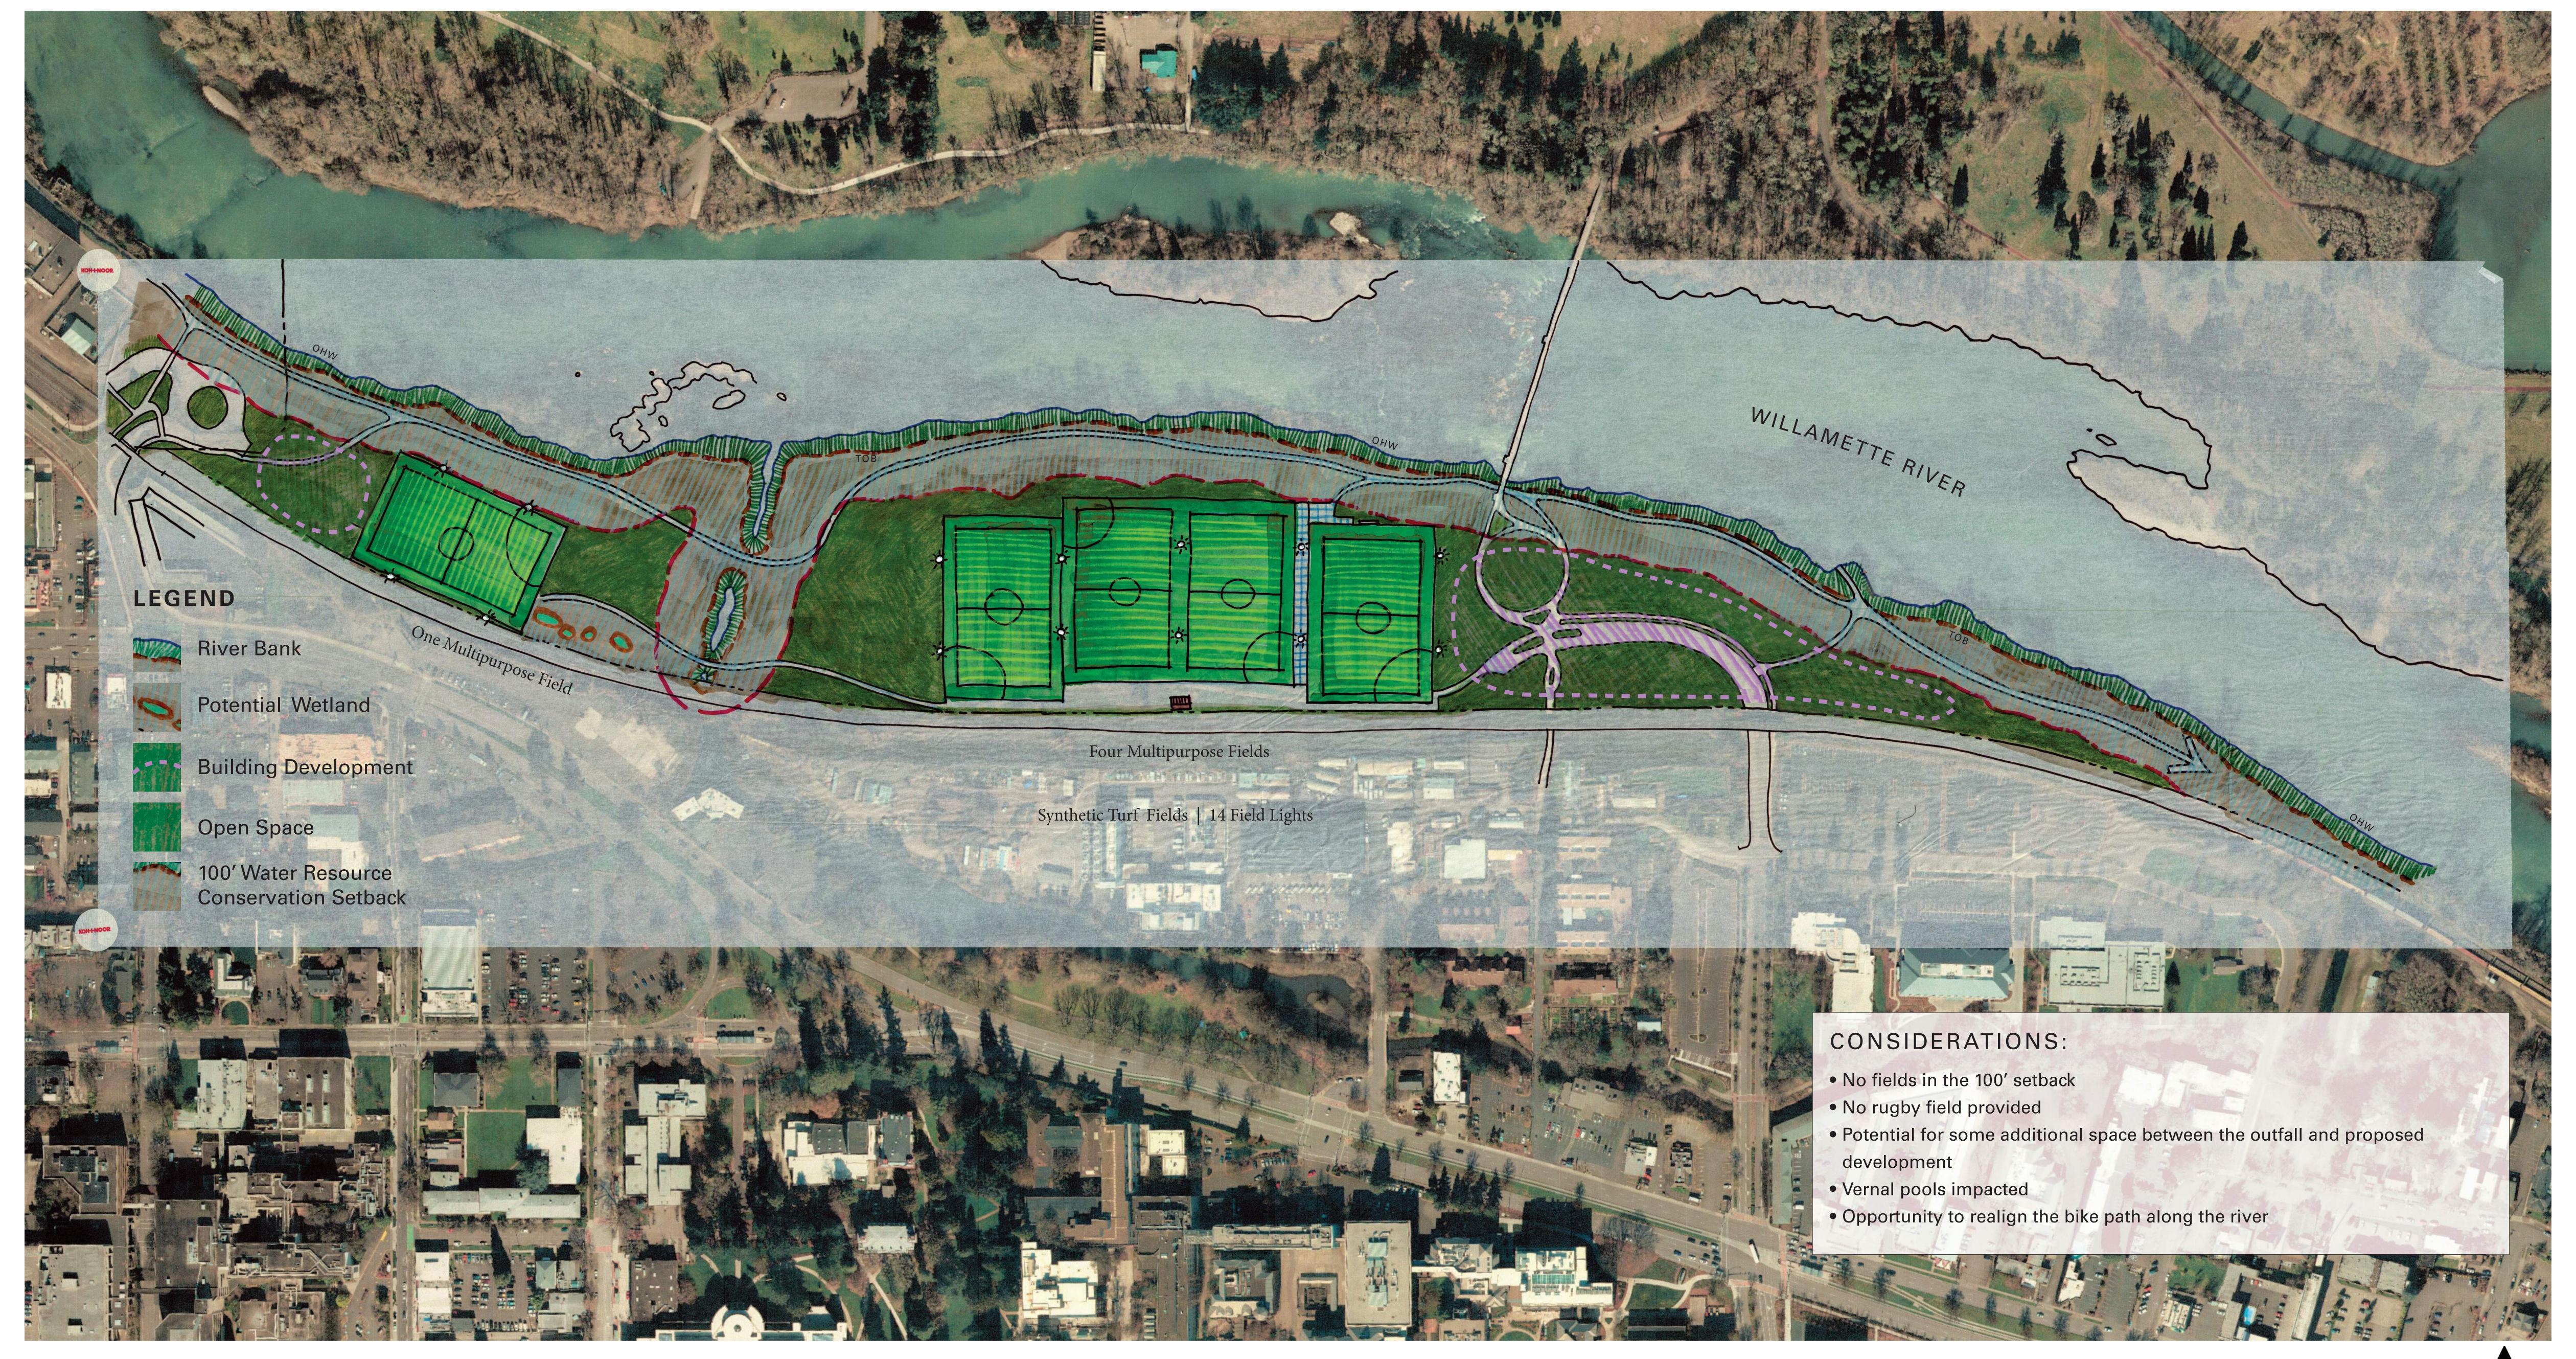

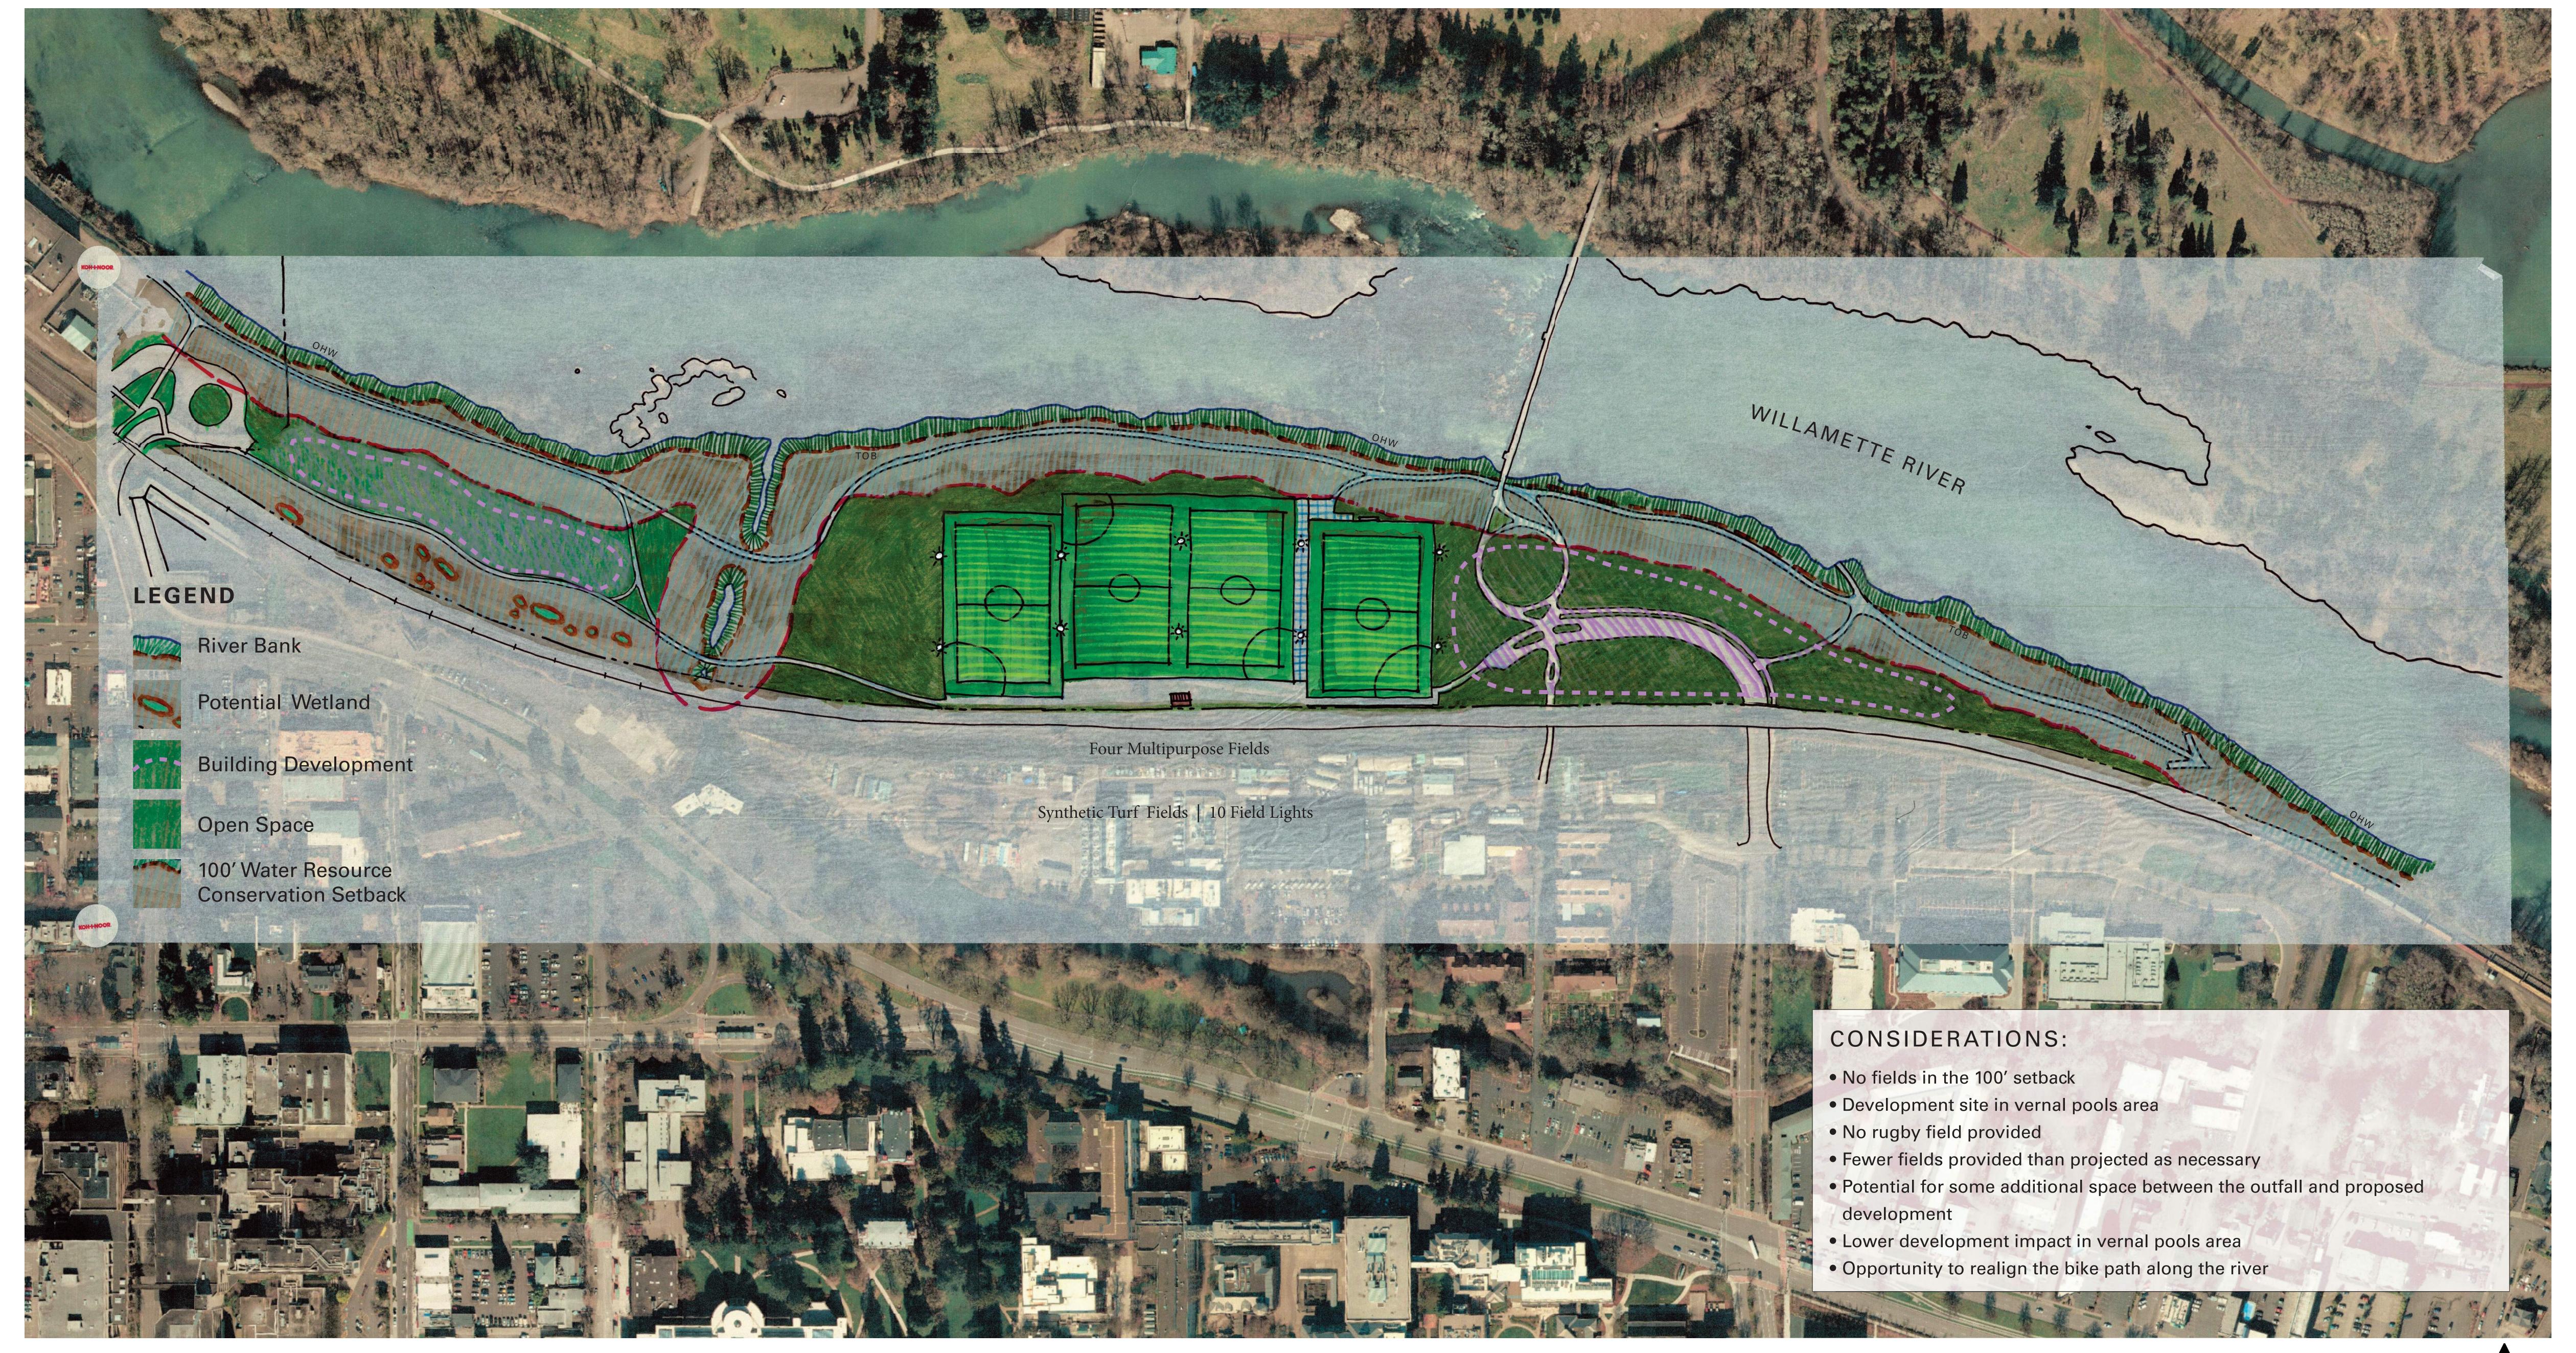



FOUR NEW FIELDS

NORTH CAMPUS AREA