

## APPENDIX – Interior Signage

Document revision history: 12/1/2023 Original Publication


Date	Section	Description of Change

### PART 1 – GENERAL

#### 1.1 Design Summary


- a. See attached for design specifications and requirements.

**SIGNAGE KEY**


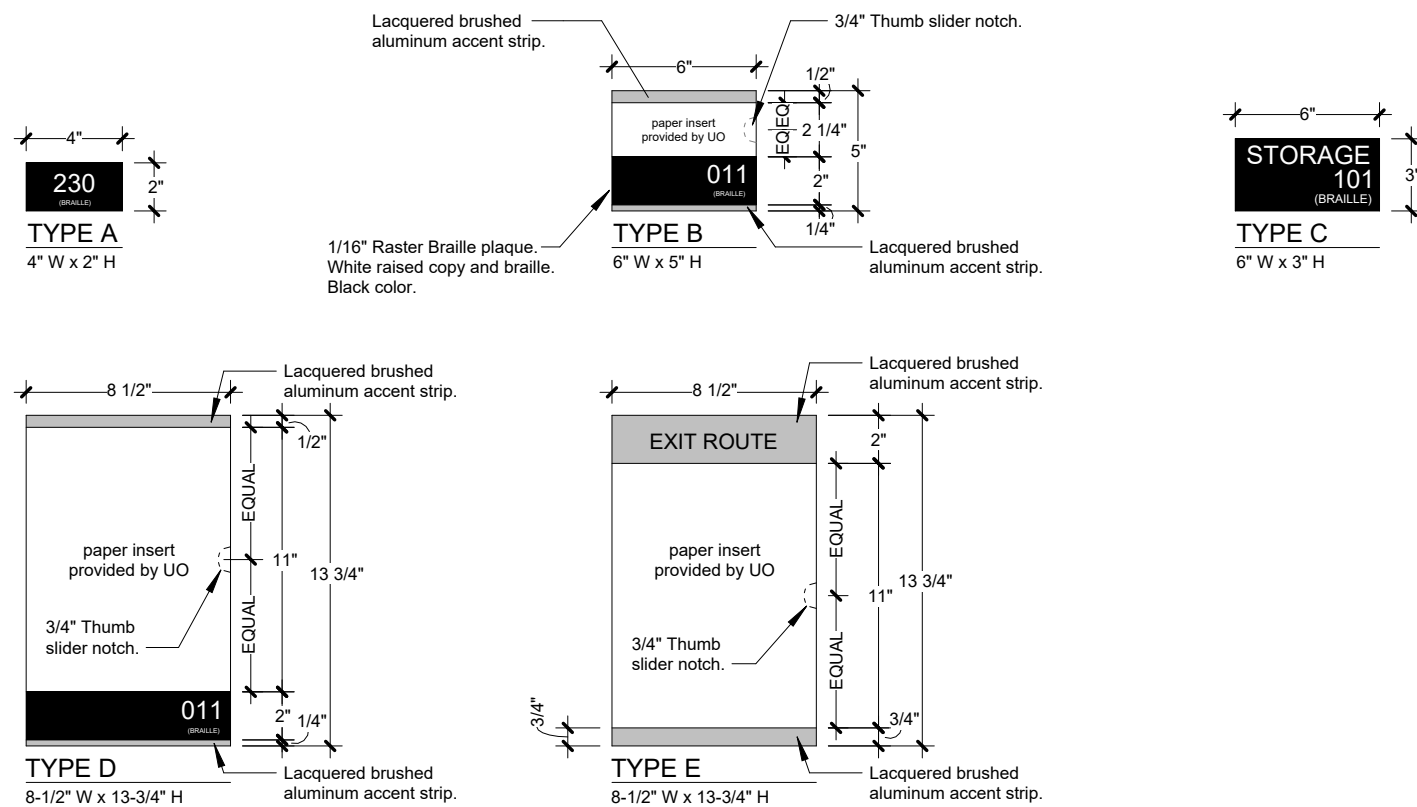


**GENERAL NOTES**

- PROOFS ARE REQUIRED PRIOR TO ORDERING.
- FONT: KIEVIT PRO MEDIUM (HEIGHTS OF NUMBERS AND UPPERCASE LETTERS SHOULD NOT EXTEND BELOW THE BASELINE OR ABOVE THE CAP-HEIGHT)  
COLOR: BLACK BACKGROUND WITH WHITE LETTERS.  
PROVIDE BLACK VINYL BACKER FOR SIGNAGE INSTALLED ON GLASS.
- ALL PICTOGRAMS SHALL HAVE A FIELD HEIGHT OF 6" MIN. CHARACTERS AND BRAILLE SHALL NOT BE LOCATED IN THE PICTOGRAM FIELD.
- CHARACTER HEIGHT OF ALL TEXT MUST BE 5/8" MINIMUM AND 2" MAXIMUM BASED ON THE HEIGHT OF THE UPPERCASE LETTER "I". BRAILLE SHALL BE GRADE 2.
- PROVIDE "STAND OFF" MOUNT AT ALL SIGNAGE CONTAINING A THUMB SLIDER WHEN RECESSED BETWEEN ADJACENT SURFACES. MODIFY DEPTH OF STAND OFF TO ALLOW FOR SIGN FACE TO BE FLUSH WITH ADJACENT SURFACES.
- BRAILLE SHALL BE CONTRACTED (GRADE 2) AND SHALL COMPLY WITH SECTIONS 703.3 AND 703.4 OF 2010 ADA STANDARDS FOR ACCESSIBLE DESIGN.
- TYPE C SIGNS SHOULD ONLY BE USED FOR ROOMS WHERE THE FUNCTION IS UNLIKELY TO CHANGE. FOR EXAMPLE: MECHANICAL, NETWORK, CUSTODIAL, ETC. FONT SIZE NO LESS THAN 5/8", INCREASE SIZE OF SIGN OVERALL IF NEEDED OR RE-EVALUATE WORDING TO FIT.
- 3 OR MORE LINES OF TEXT PLUS BRAILLE, ADJUST SIGN HEIGHT TO MAINTAIN MINIMUM DIMENSIONS IN COMPLIANCE WITH CHAPTER 7 2010 ADA STANDARDS.

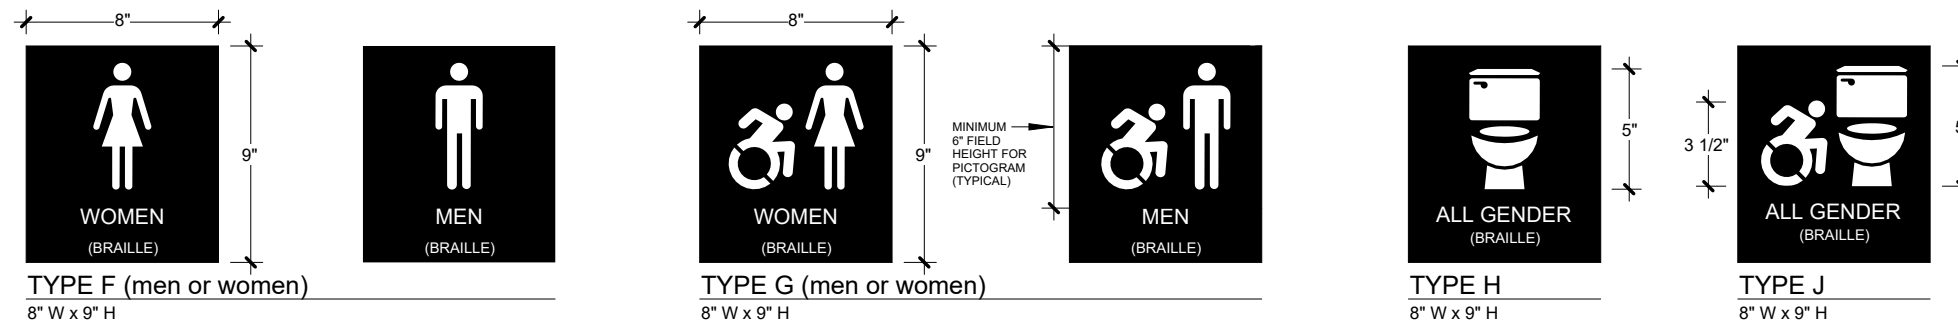

**ADA COMPLIANT SIGN INSTALLATION GUIDELINES**

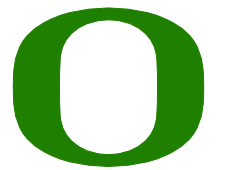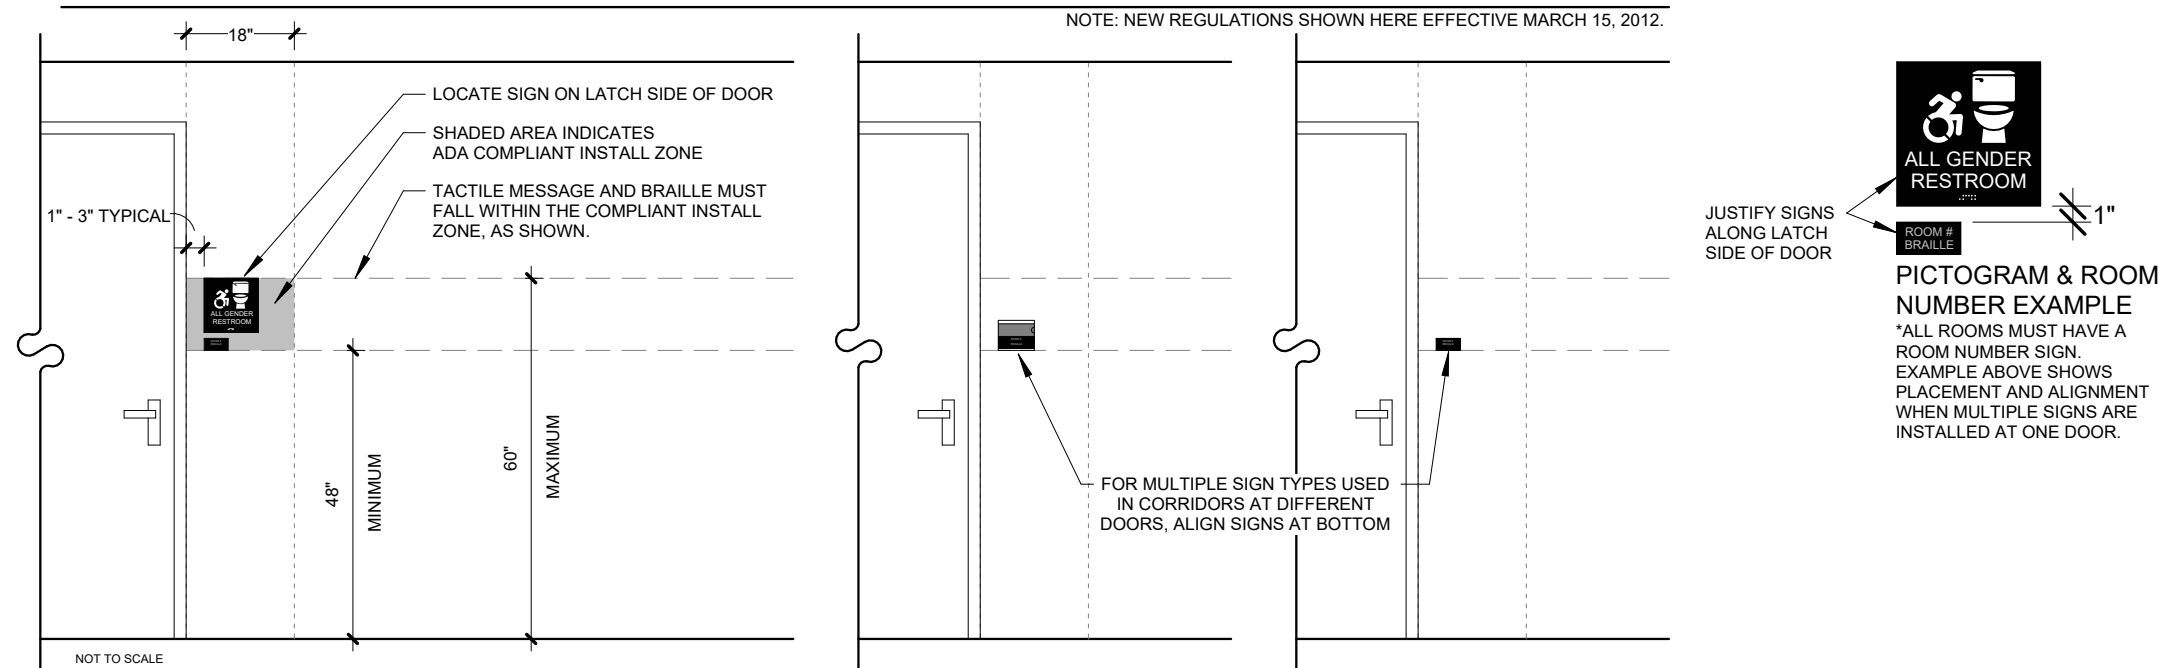

UNIVERSITY OF OREGON  
DESIGN & CONSTRUCTION  
1295 FRANKLIN BLVD.  
EUGENE, OR 97403  
(541) 346-8292



CAMPUS INTERIOR SIGNAGE STANDARDS

SIGNAGE DETAILS

ISSUE DATE: 12/1/2023

REVISIONS		
Revision Number	Revision Description	Revision Date


**SIGNAGE KEY**

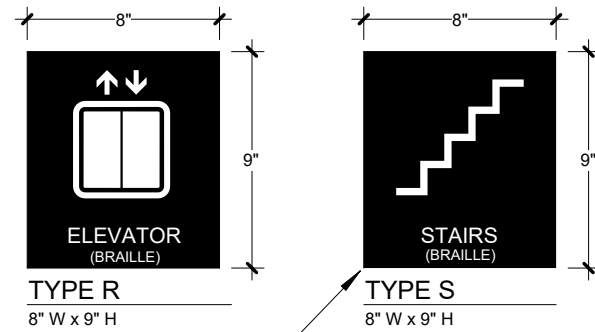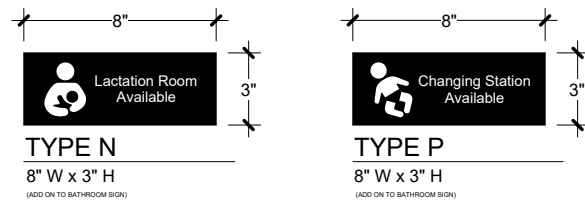

1/16" Raster Braille plaque.  
White raised copy and braille.  
Black color (Typical).



**TYPE Q - OPTION 1**  
17" W x 19" H


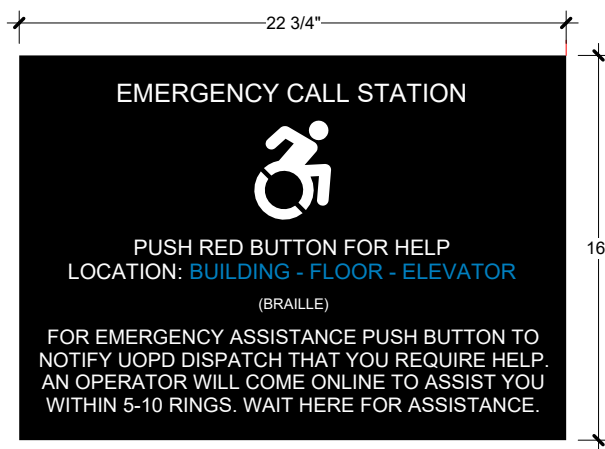


**TYPE Q - OPTION 2**  
22-3/4" W x 16" H


**GENERAL NOTES**

- PROOFS ARE REQUIRED PRIOR TO ORDERING.
- FONT: KIEVIT PRO MEDIUM (*HEIGHTS OF NUMBERS AND UPPERCASE LETTERS SHOULD NOT EXTEND BELOW THE BASELINE OR ABOVE THE CAP-HEIGHT*)  
COLOR: BLACK BACKGROUND WITH WHITE LETTERS.  
PROVIDE BLACK VINYL BACKER FOR SIGNAGE INSTALLED ON GLASS.
- ALL PICTOGRAMS SHALL HAVE A FIELD HEIGHT OF 6" MIN. CHARACTERS AND BRAILLE SHALL NOT BE LOCATED IN THE PICTOGRAM FIELD.
- CHARACTER HEIGHT OF ALL TEXT MUST BE 5/8" MINIMUM AND 2" MAXIMUM BASED ON THE HEIGHT OF THE UPPERCASE LETTER "I". BRAILLE SHALL BE GRADE 2.
- PROVIDE "STAND OFF" MOUNT AT ALL SIGNAGE CONTAINING A THUMB SLIDER WHEN RECESSED BETWEEN ADJACENT SURFACES. MODIFY DEPTH OF STAND OFF TO ALLOW FOR SIGN FACE TO BE FLUSH WITH ADJACENT SURFACES.
- BRAILLE SHALL BE CONTRACTED (GRADE 2) AND SHALL COMPLY WITH SECTIONS 703.3 AND 703.4 OF 2010 ADA STANDARDS FOR ACCESSIBLE DESIGN.
- TYPE C SIGNS SHOULD ONLY BE USED FOR ROOMS WHERE THE FUNCTION IS UNLIKELY TO CHANGE. FOR EXAMPLE: MECHANICAL, NETWORK, CUSTODIAL, ETC. FONT SIZE NO LESS THAN 5/8", INCREASE SIZE OF SIGN OVERALL IF NEEDED OR RE-EVALUATE WORDING TO FIT.
- 3 OR MORE LINES OF TEXT PLUS BRAILLE, ADJUST SIGN HEIGHT TO MAINTAIN MINIMUM DIMENSIONS IN COMPLIANCE WITH CHAPTER 7 2010 ADA STANDARDS.

**ADA COMPLIANT SIGN INSTALLATION GUIDELINES**

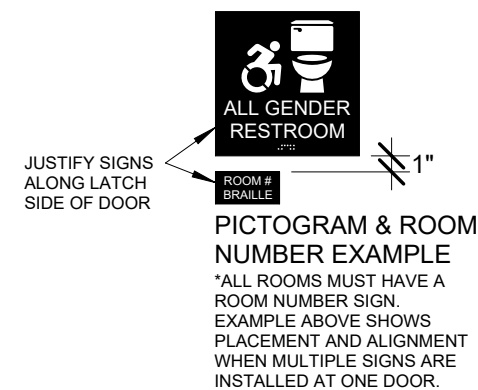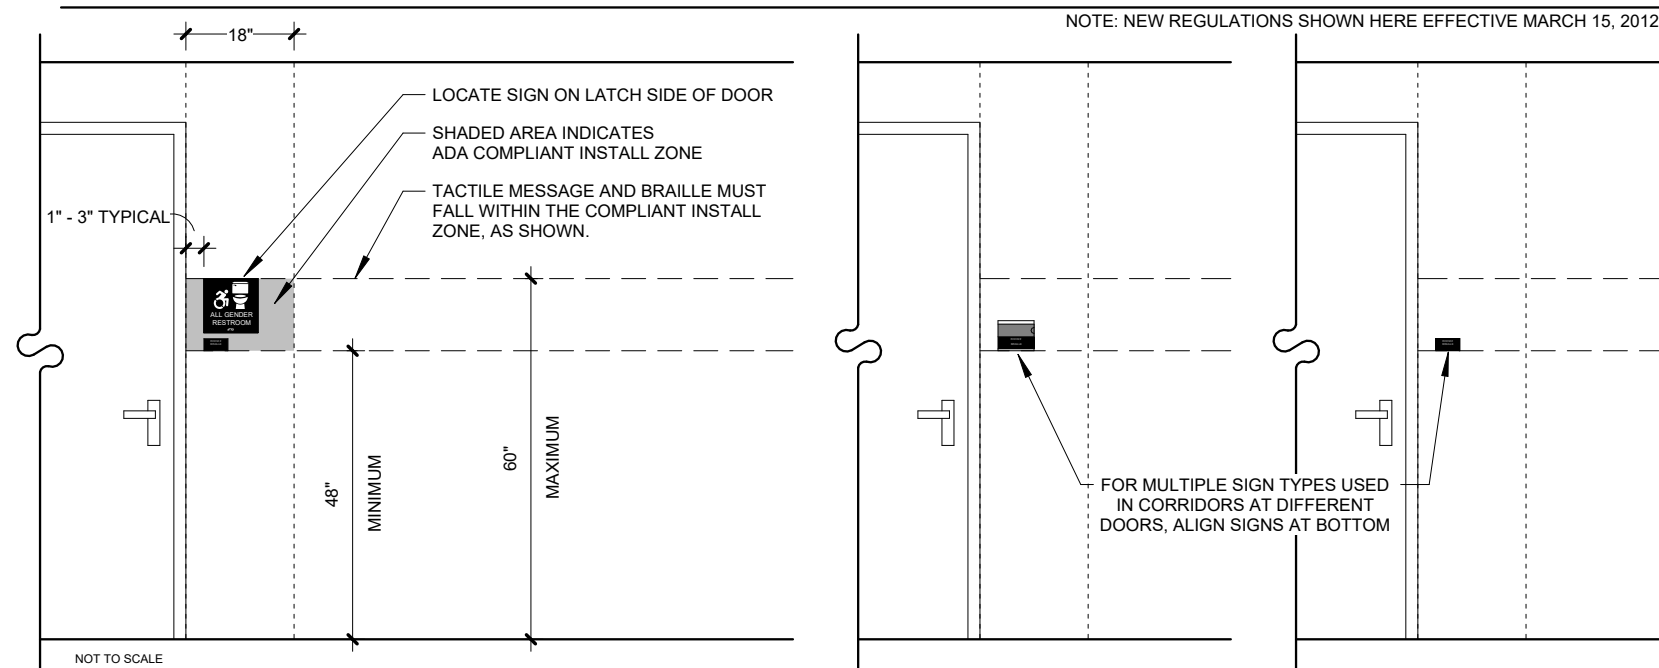

**PICTOGRAM & ROOM NUMBER EXAMPLE**  
\*ALL ROOMS MUST HAVE A ROOM NUMBER SIGN.  
EXAMPLE ABOVE SHOWS PLACEMENT AND ALIGNMENT WHEN MULTIPLE SIGNS ARE INSTALLED AT ONE DOOR.

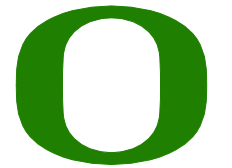

UNIVERSITY OF OREGON  
DESIGN & CONSTRUCTION  
1295 FRANKLIN BLVD.  
EUGENE, OR 97403  
(541) 346-8292

CAMPUS INTERIOR SIGNAGE STANDARDS

SIGNAGE DETAILS

ISSUE DATE: 12/1/2023

REVISIONS

Revision Number	Revision Description	Revision Date