


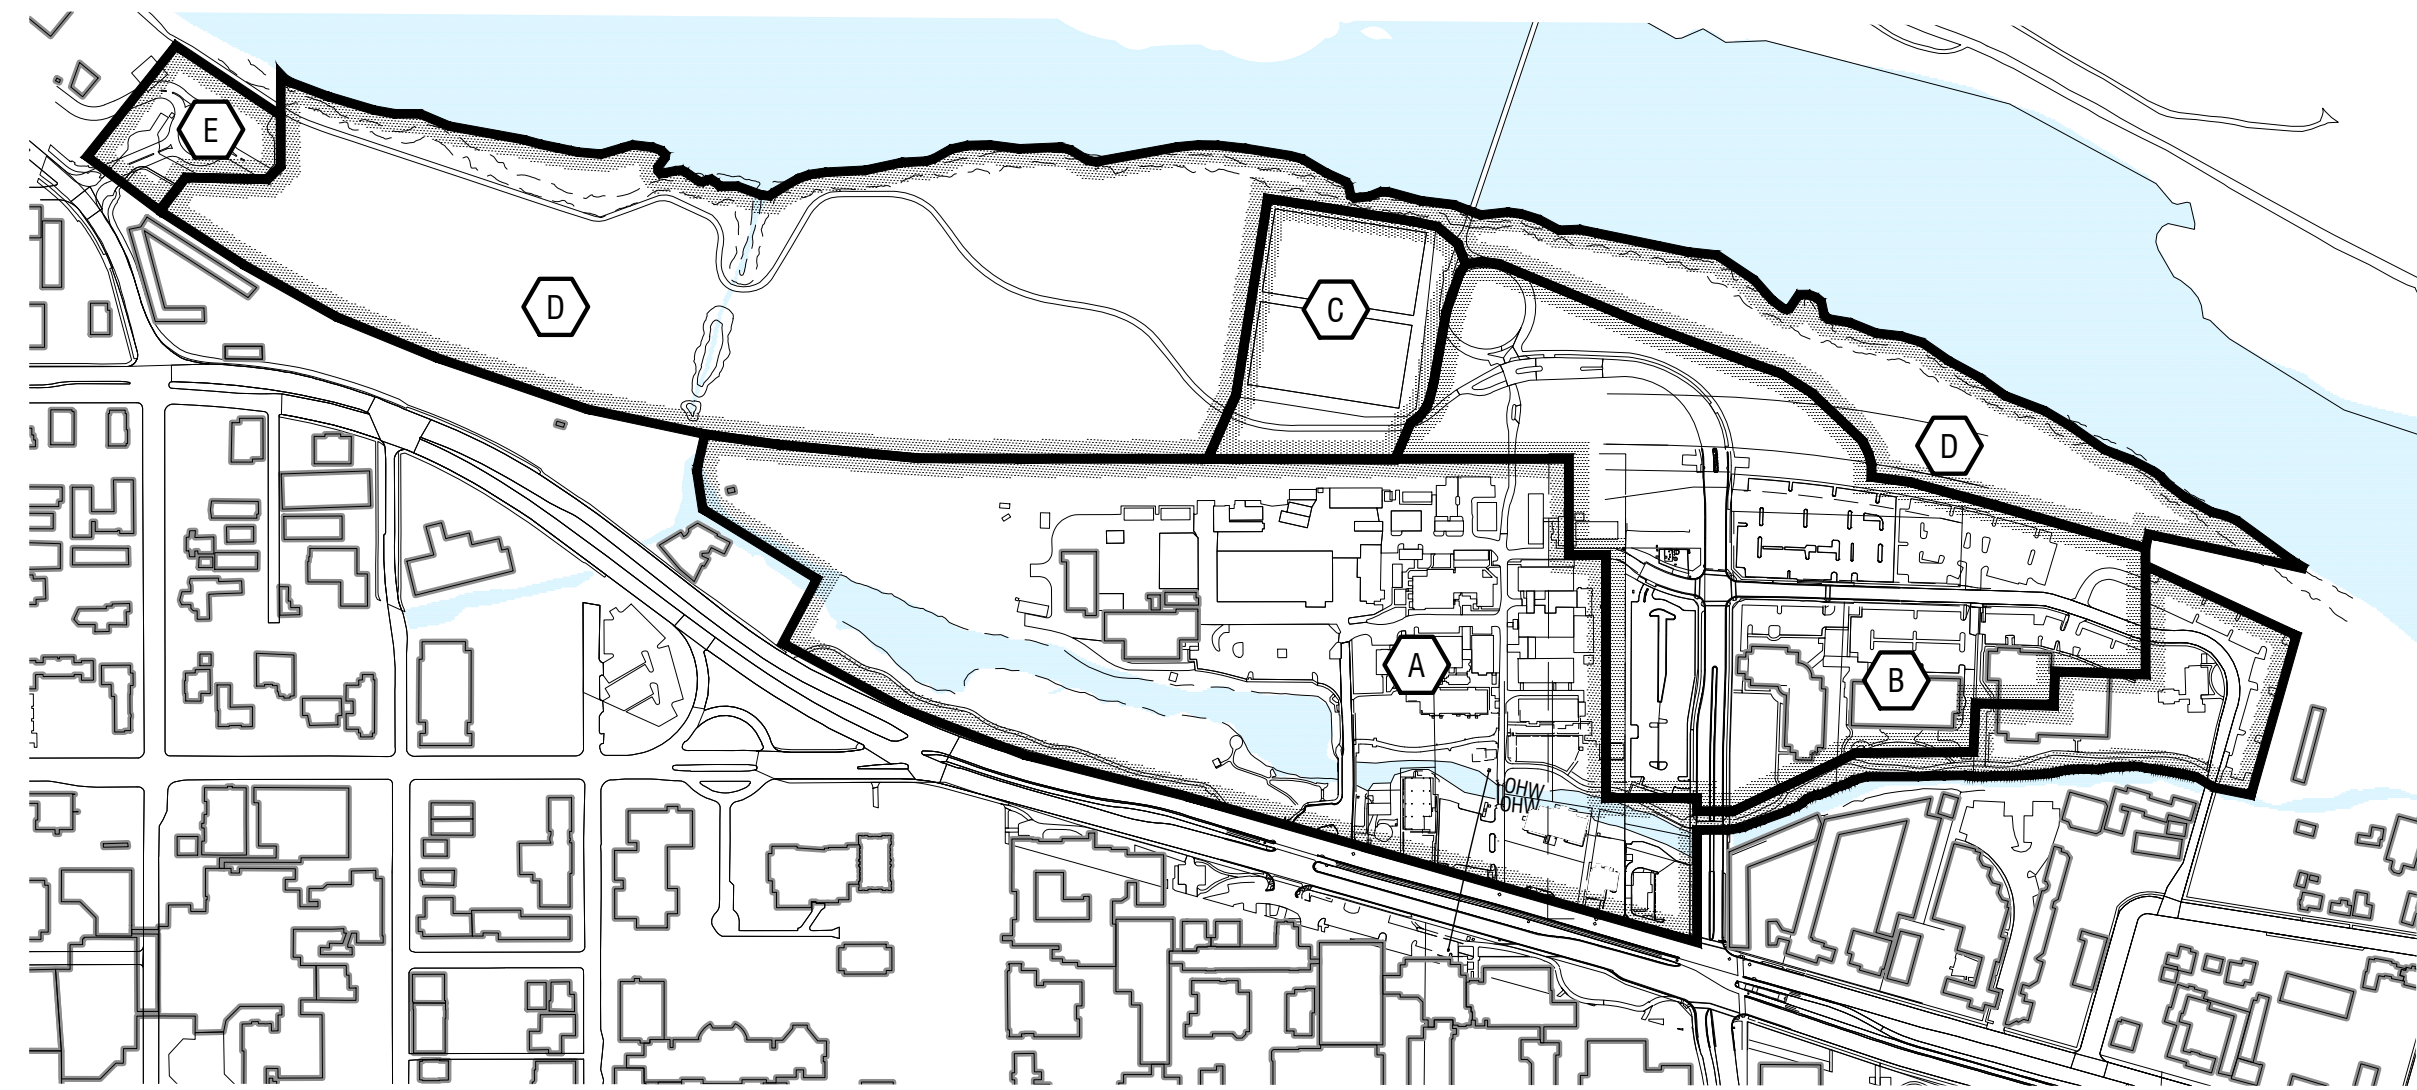


BASIN MAP LEGEND	
A	SOUTH MILLRACE BASIN: SURFACE AND PIPED DRAINAGE TO MILLRACE SOUTH OF RAILROAD TRACKS.
B	RIVERFRONT PUMP STATION BASIN: PIPED DRAINAGE TO RIVERFRONT PUMP STATION. PUMPED TO MILLRACE.
C	NORTH ATHLETIC FIELD BASIN: SURFACE AND SUBSURFACE DRAINAGE TO 10" PIPED OUTFALL TO WILLAMETTE RIVER.
D	NORTH MILLRACE / WILLAMETTE BASIN: SURFACE FLOW TO MILLRACE AND WILLAMETTE RIVER NORTH OF RAILROAD TRACKS.
E	HILYARD STREET OUTFALL BASIN: 12" PIPED OUTFALL TO WILLAMETTE RIVER.

LEGEND	
	CONDITIONAL USE PERMIT BOUNDARY
	DEVELOPMENT AREA
	8" EXISTING PUBLIC STORM DRAIN MAIN WITH FLOW DIRECTION
	8" EXISTING PRIVATE STORM DRAIN MAIN WITH FLOW DIRECTION
	X.0 EXISTING DESTINATION POINT
	X.1 POSSIBLE FUTURE DESTINATION POINT OR EXTENSION FROM EXISTING DESTINATION POINT

- NOTES**
1. REFER TO L01 FOR SPECIAL FLOOD HAZARD AREAS AND BASE FLOOD ELEVATIONS.
 2. REFER TO L01 FOR EXISTING CONDITIONS.
 3. REFER TO L03 FOR DEVELOPMENT AREA PLAN.

2 APPROXIMATE BASIN BOUNDARIES - EXISTING CONDITIONS

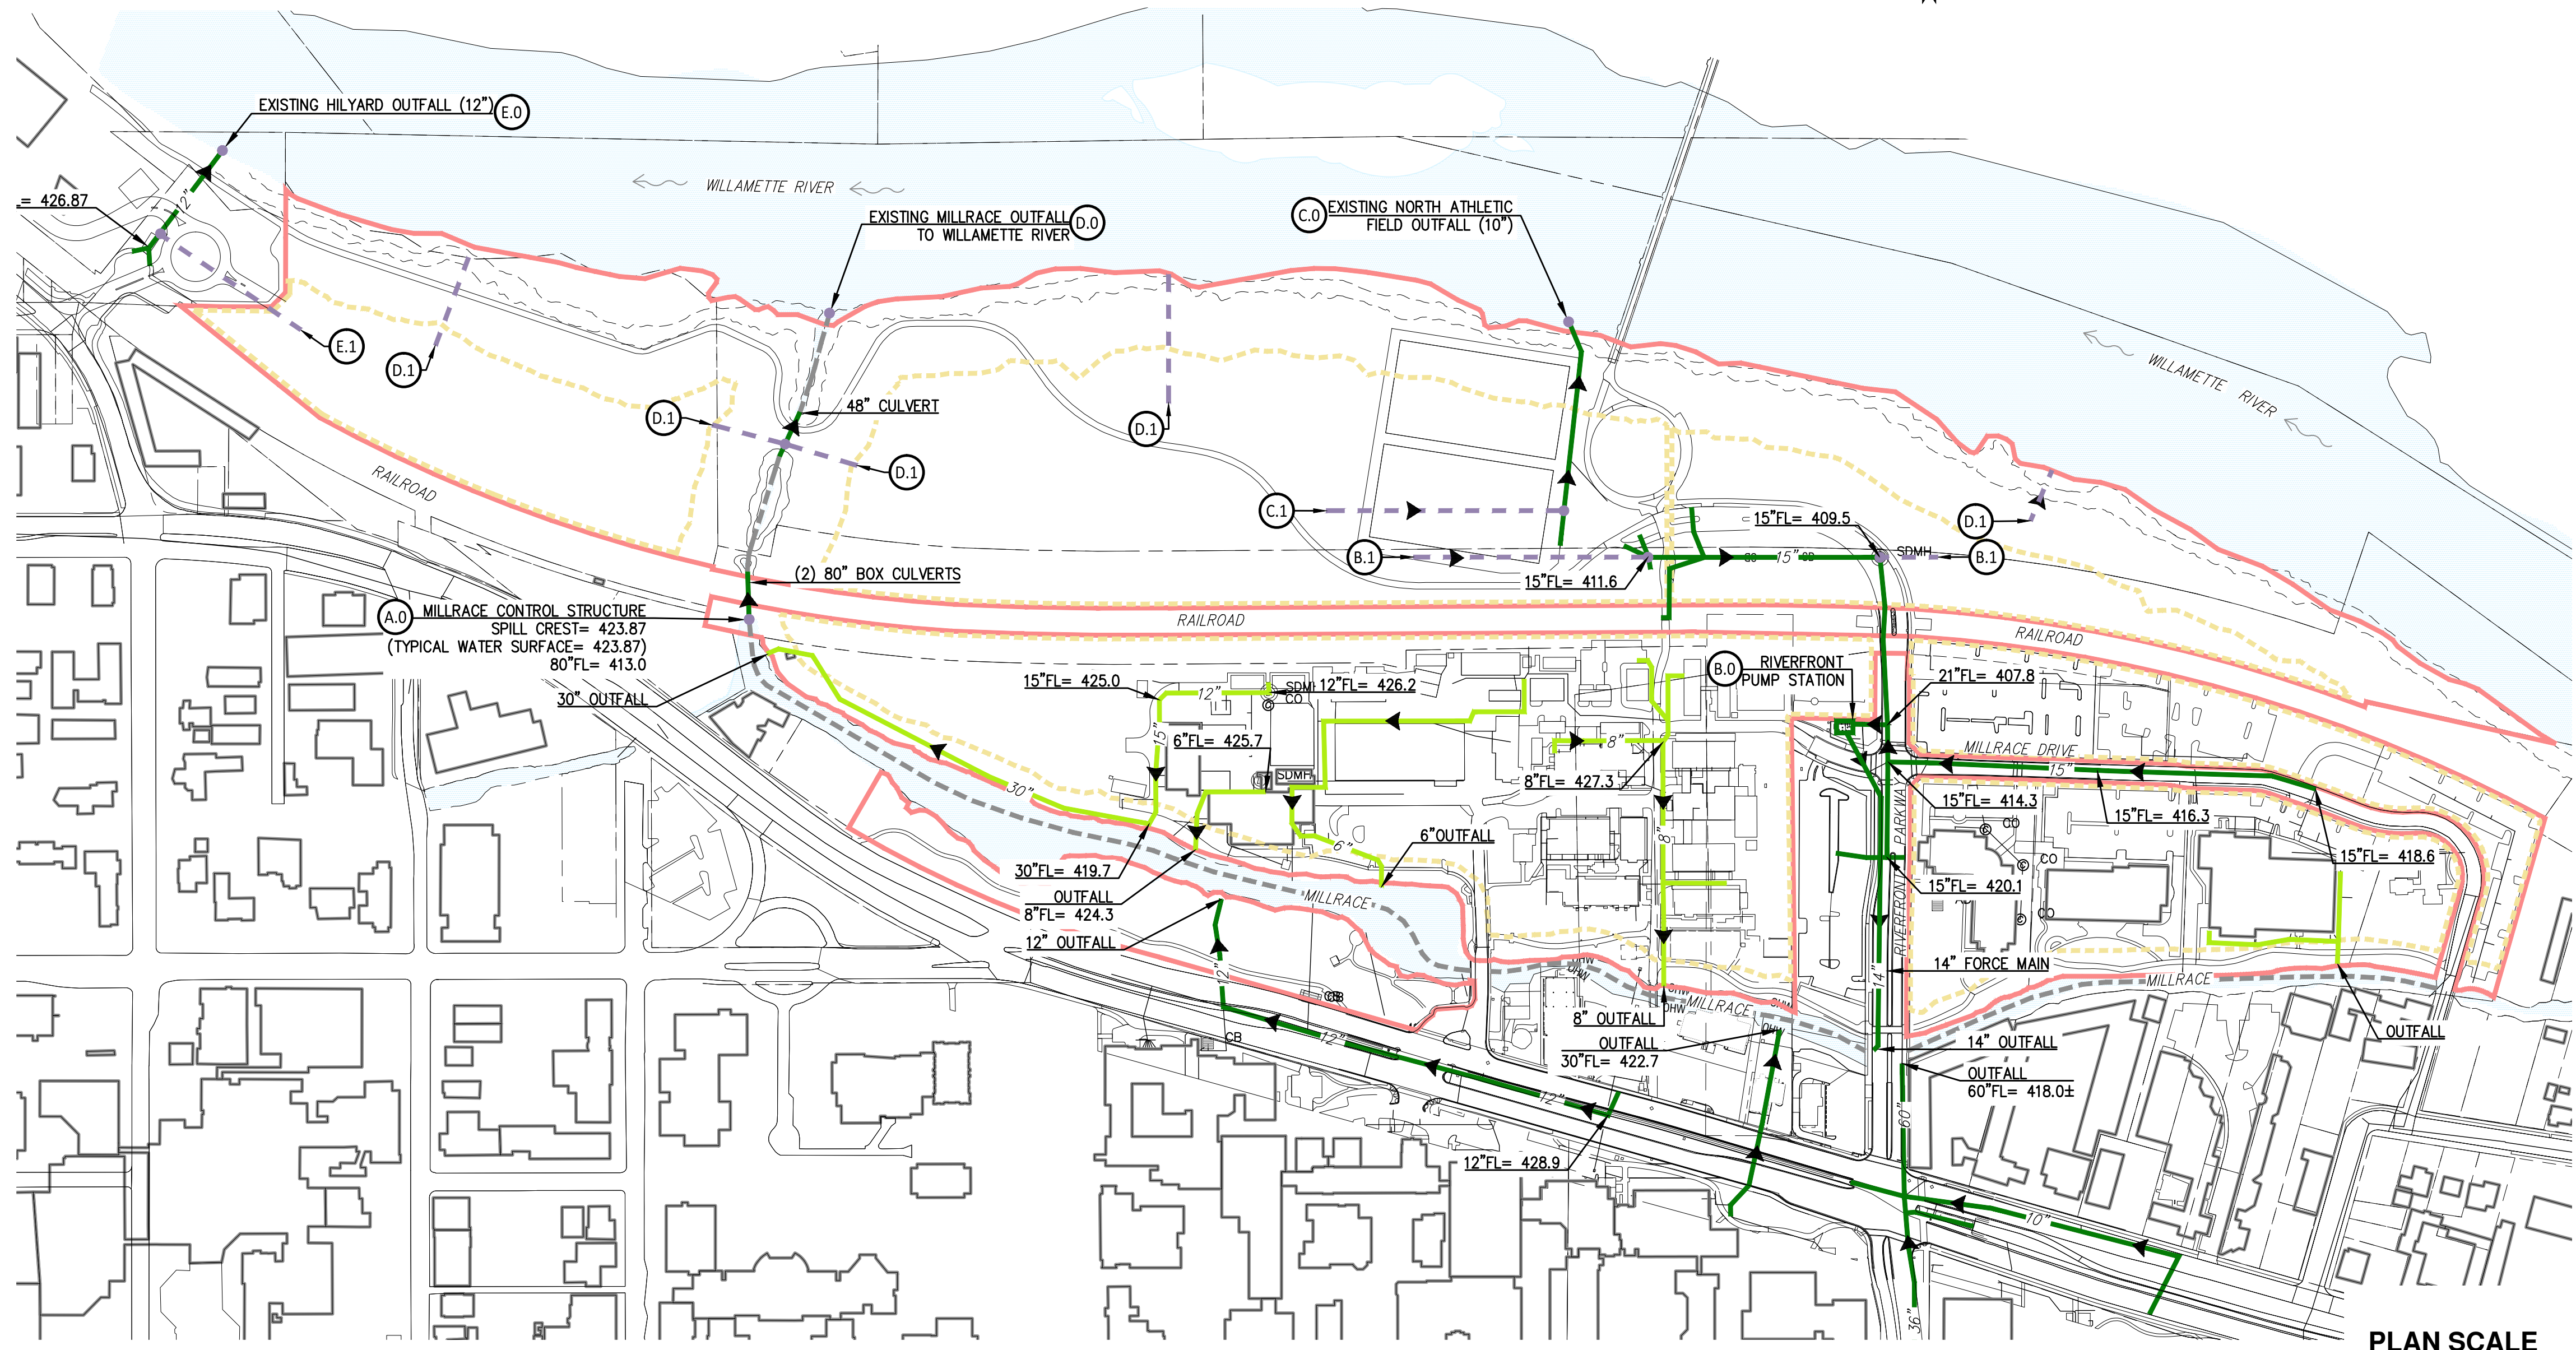

1 STORM DRAIN PLAN

STAMP

FOR INFORMATION ONLY

Checked:	GL
Drawn By:	GL/DL
Checked:	
Project #:	1733 E
Date:	Dec. 21, 2017
Rev. #:	Date:
#	dd/mm/yy


LAND USE SUBMITTAL

SHEET TITLE

STORM DRAIN PLAN

SHEET #

J:\2100-032-17_UO North Campus CUP\Civil\DWG_LAND USE\Figure 3 Sanitary Sewer.dwg 12/22/2017 9:42 AM GEOFF LARSEN

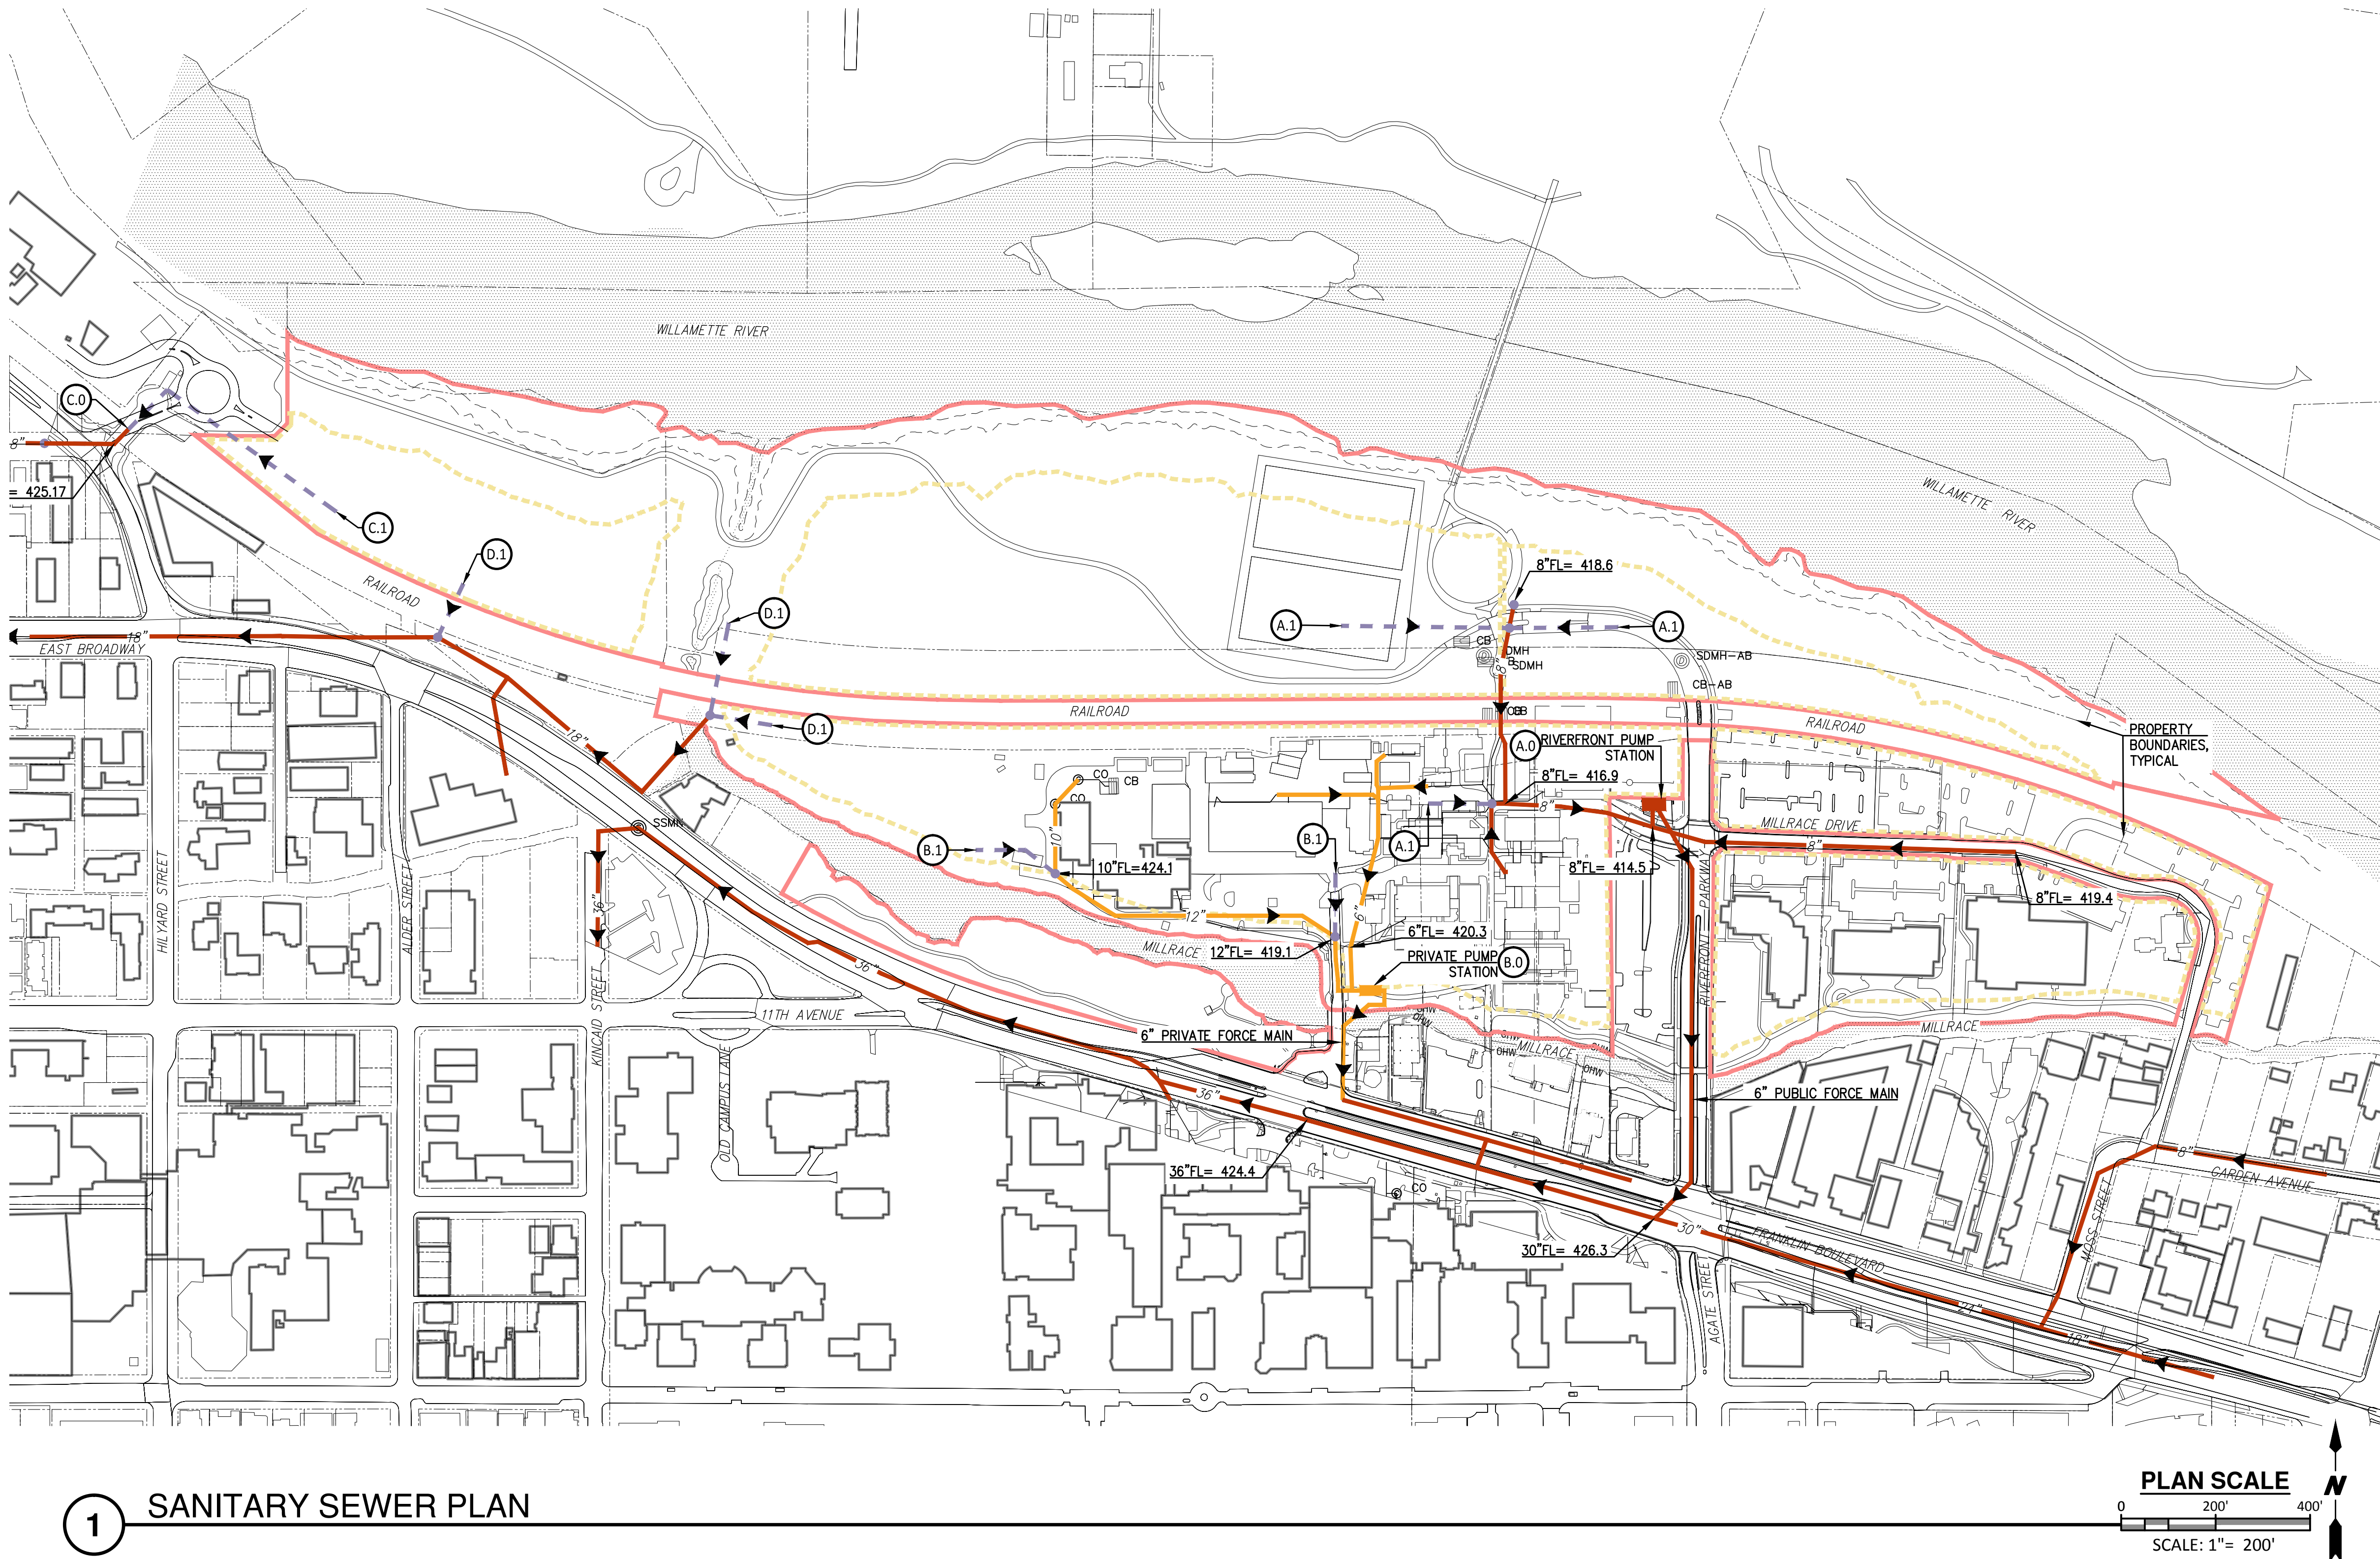

1 SANITARY SEWER PLAN

**NORTH CAMPUS CONDITIONAL
USE PERMIT PROJECT**

UNIVERSITY OF OREGON
1276 University of Oregon, Eugene, OR 97403

STAMP

FOR
INFORMATION
ONLY

Checked: GL
Drawn By: GL/DL
Checked:
Project #: 1733 E
Date: Dec. 21, 2017

Rev. #: Date:
dd/mm/yy

LAND USE
SUBMITTAL


SHEET TITLE

SANITARY
SEWER PLAN

SHEET #

C02

J:\2100-032-17_UO North Campus CUP\Civil\DWG_LAND USE\Figure 4-Water-Util.dwg 12/22/2017 9:42 AM GEOFF LARSEN

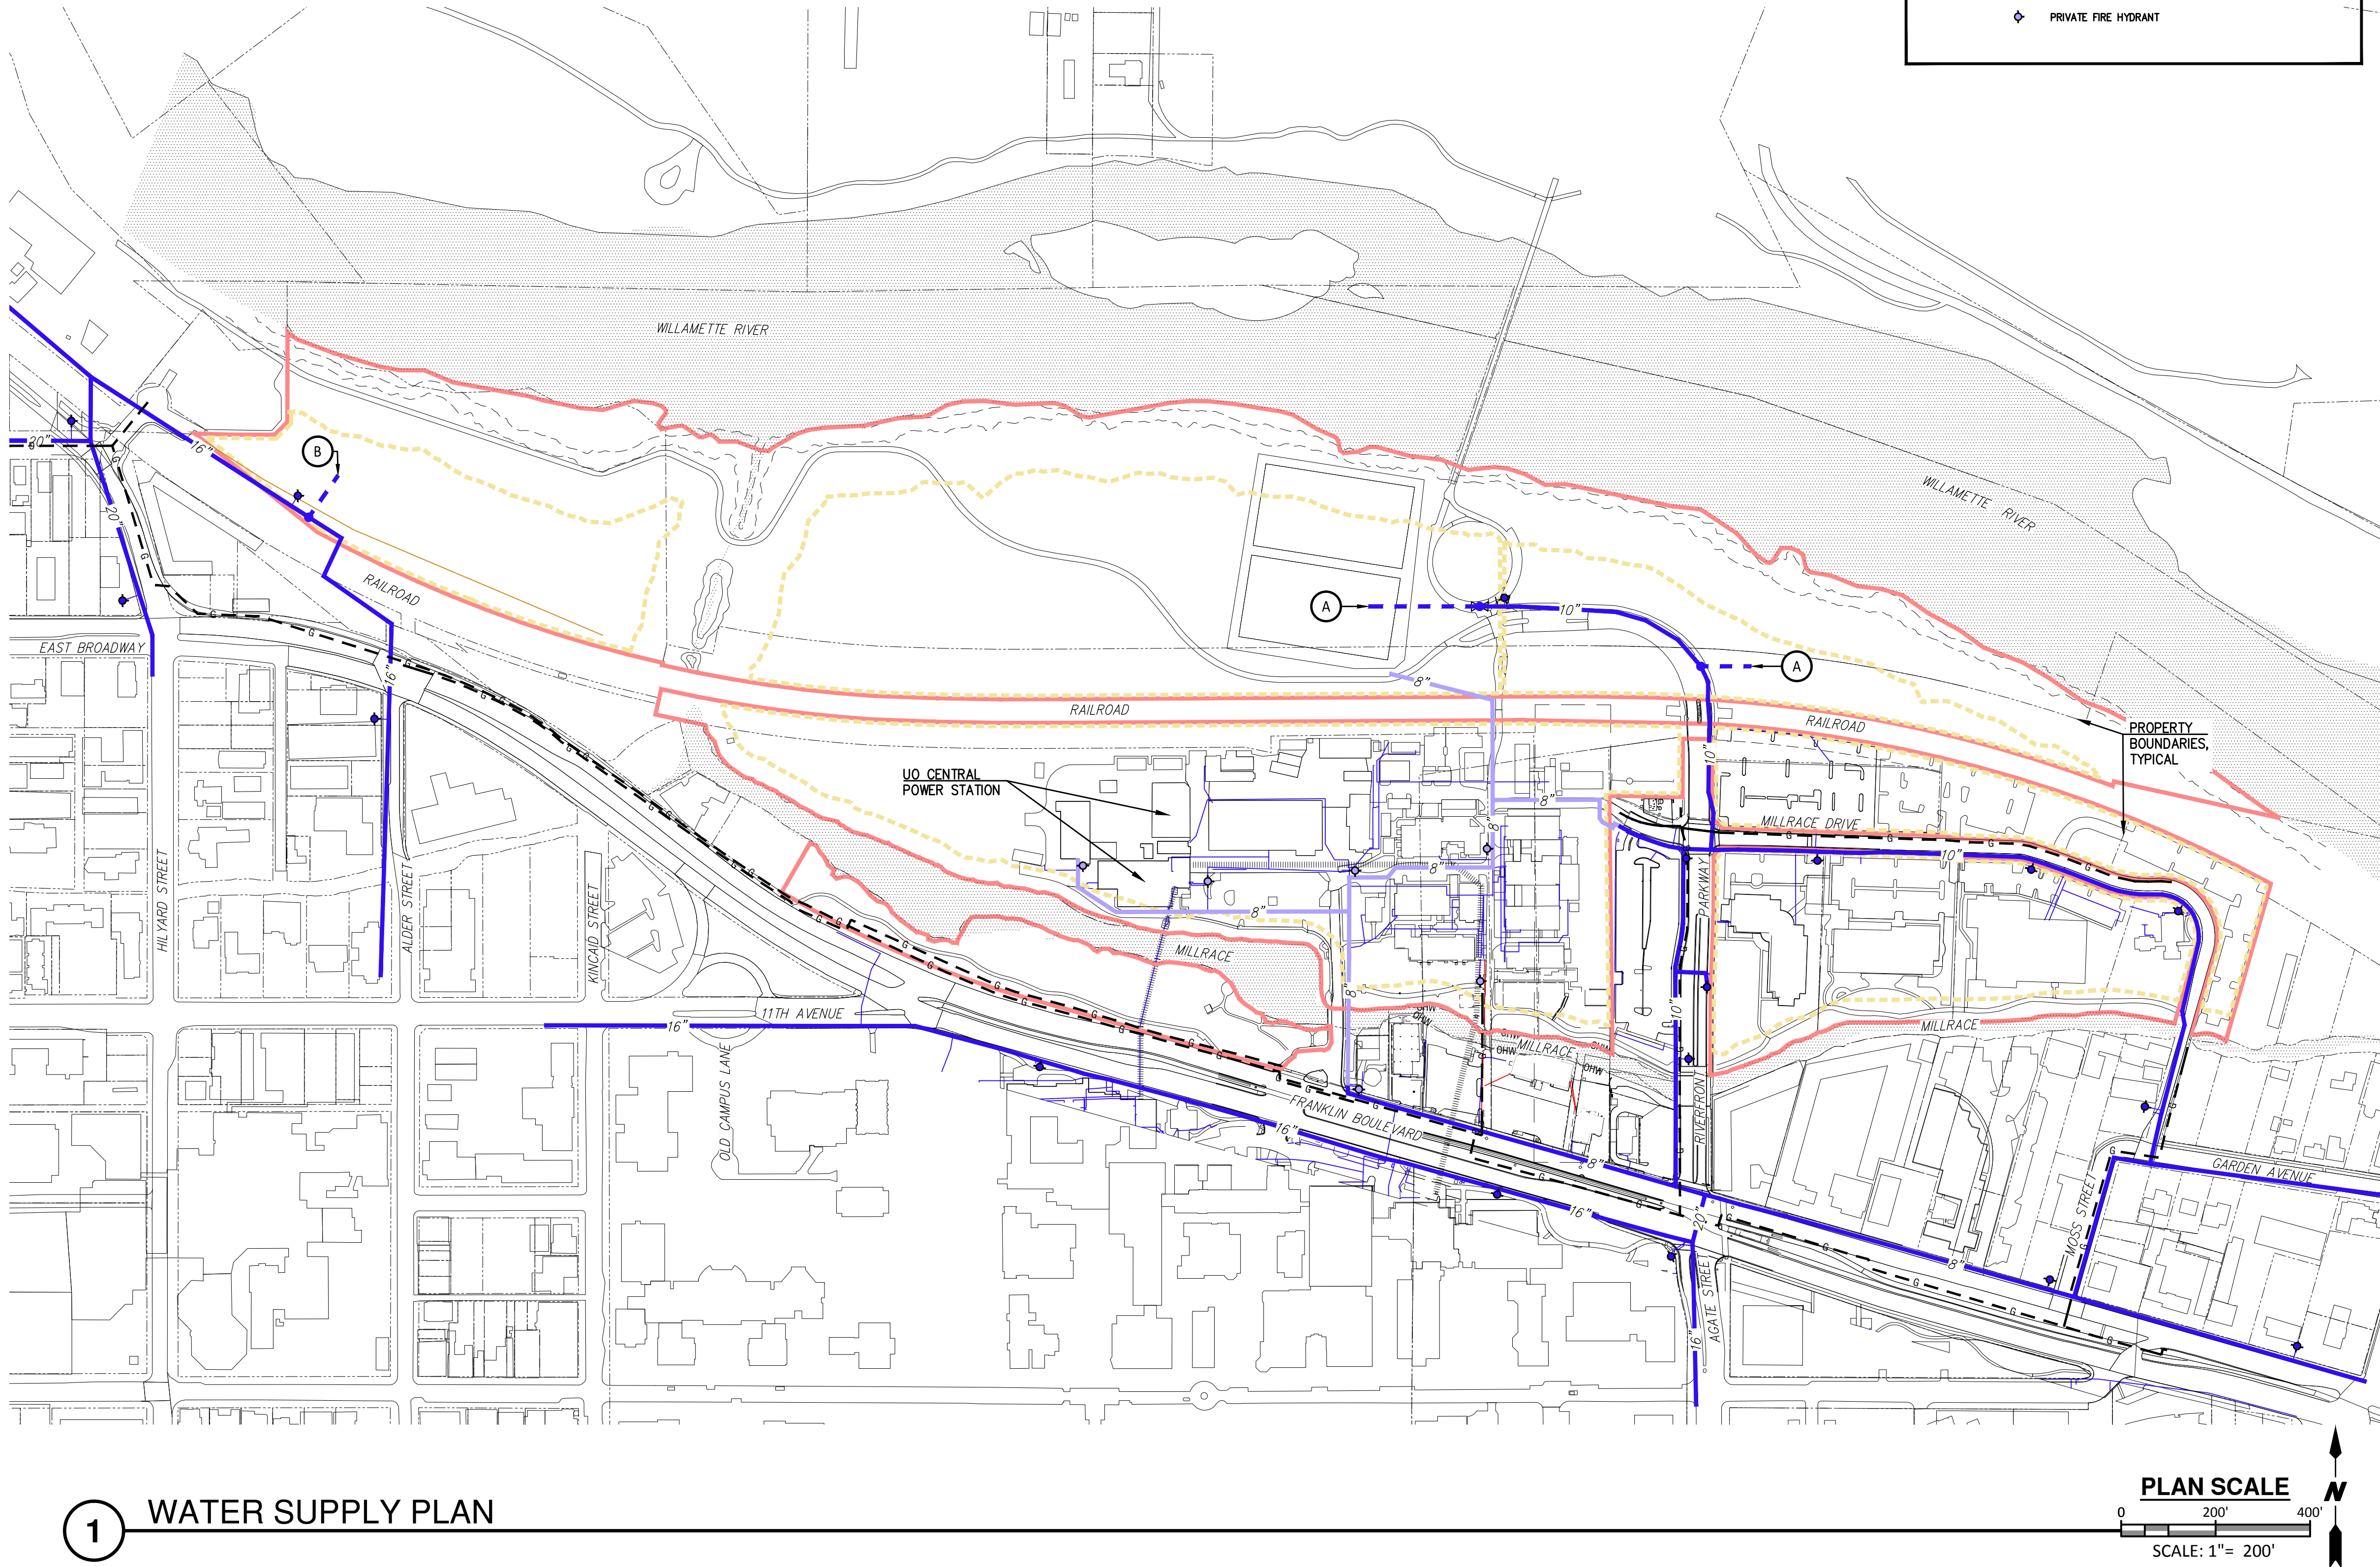

**NORTH CAMPUS CONDITIONAL
USE PERMIT PROJECT**

UNIVERSITY OF OREGON
1276 University of Oregon, Eugene, OR 97403

STAMP

FOR
INFORMATION
ONLY

Checked: GL
Drawn By: GL/DL
Checked:
Project #: 1733 E
Date: Dec. 21, 2017

Rev. #: Date:
dd/mm/yy

LAND USE
SUBMITTAL

SHEET TITLE

**WATER SUPPLY
PLAN**

SHEET #

C03